


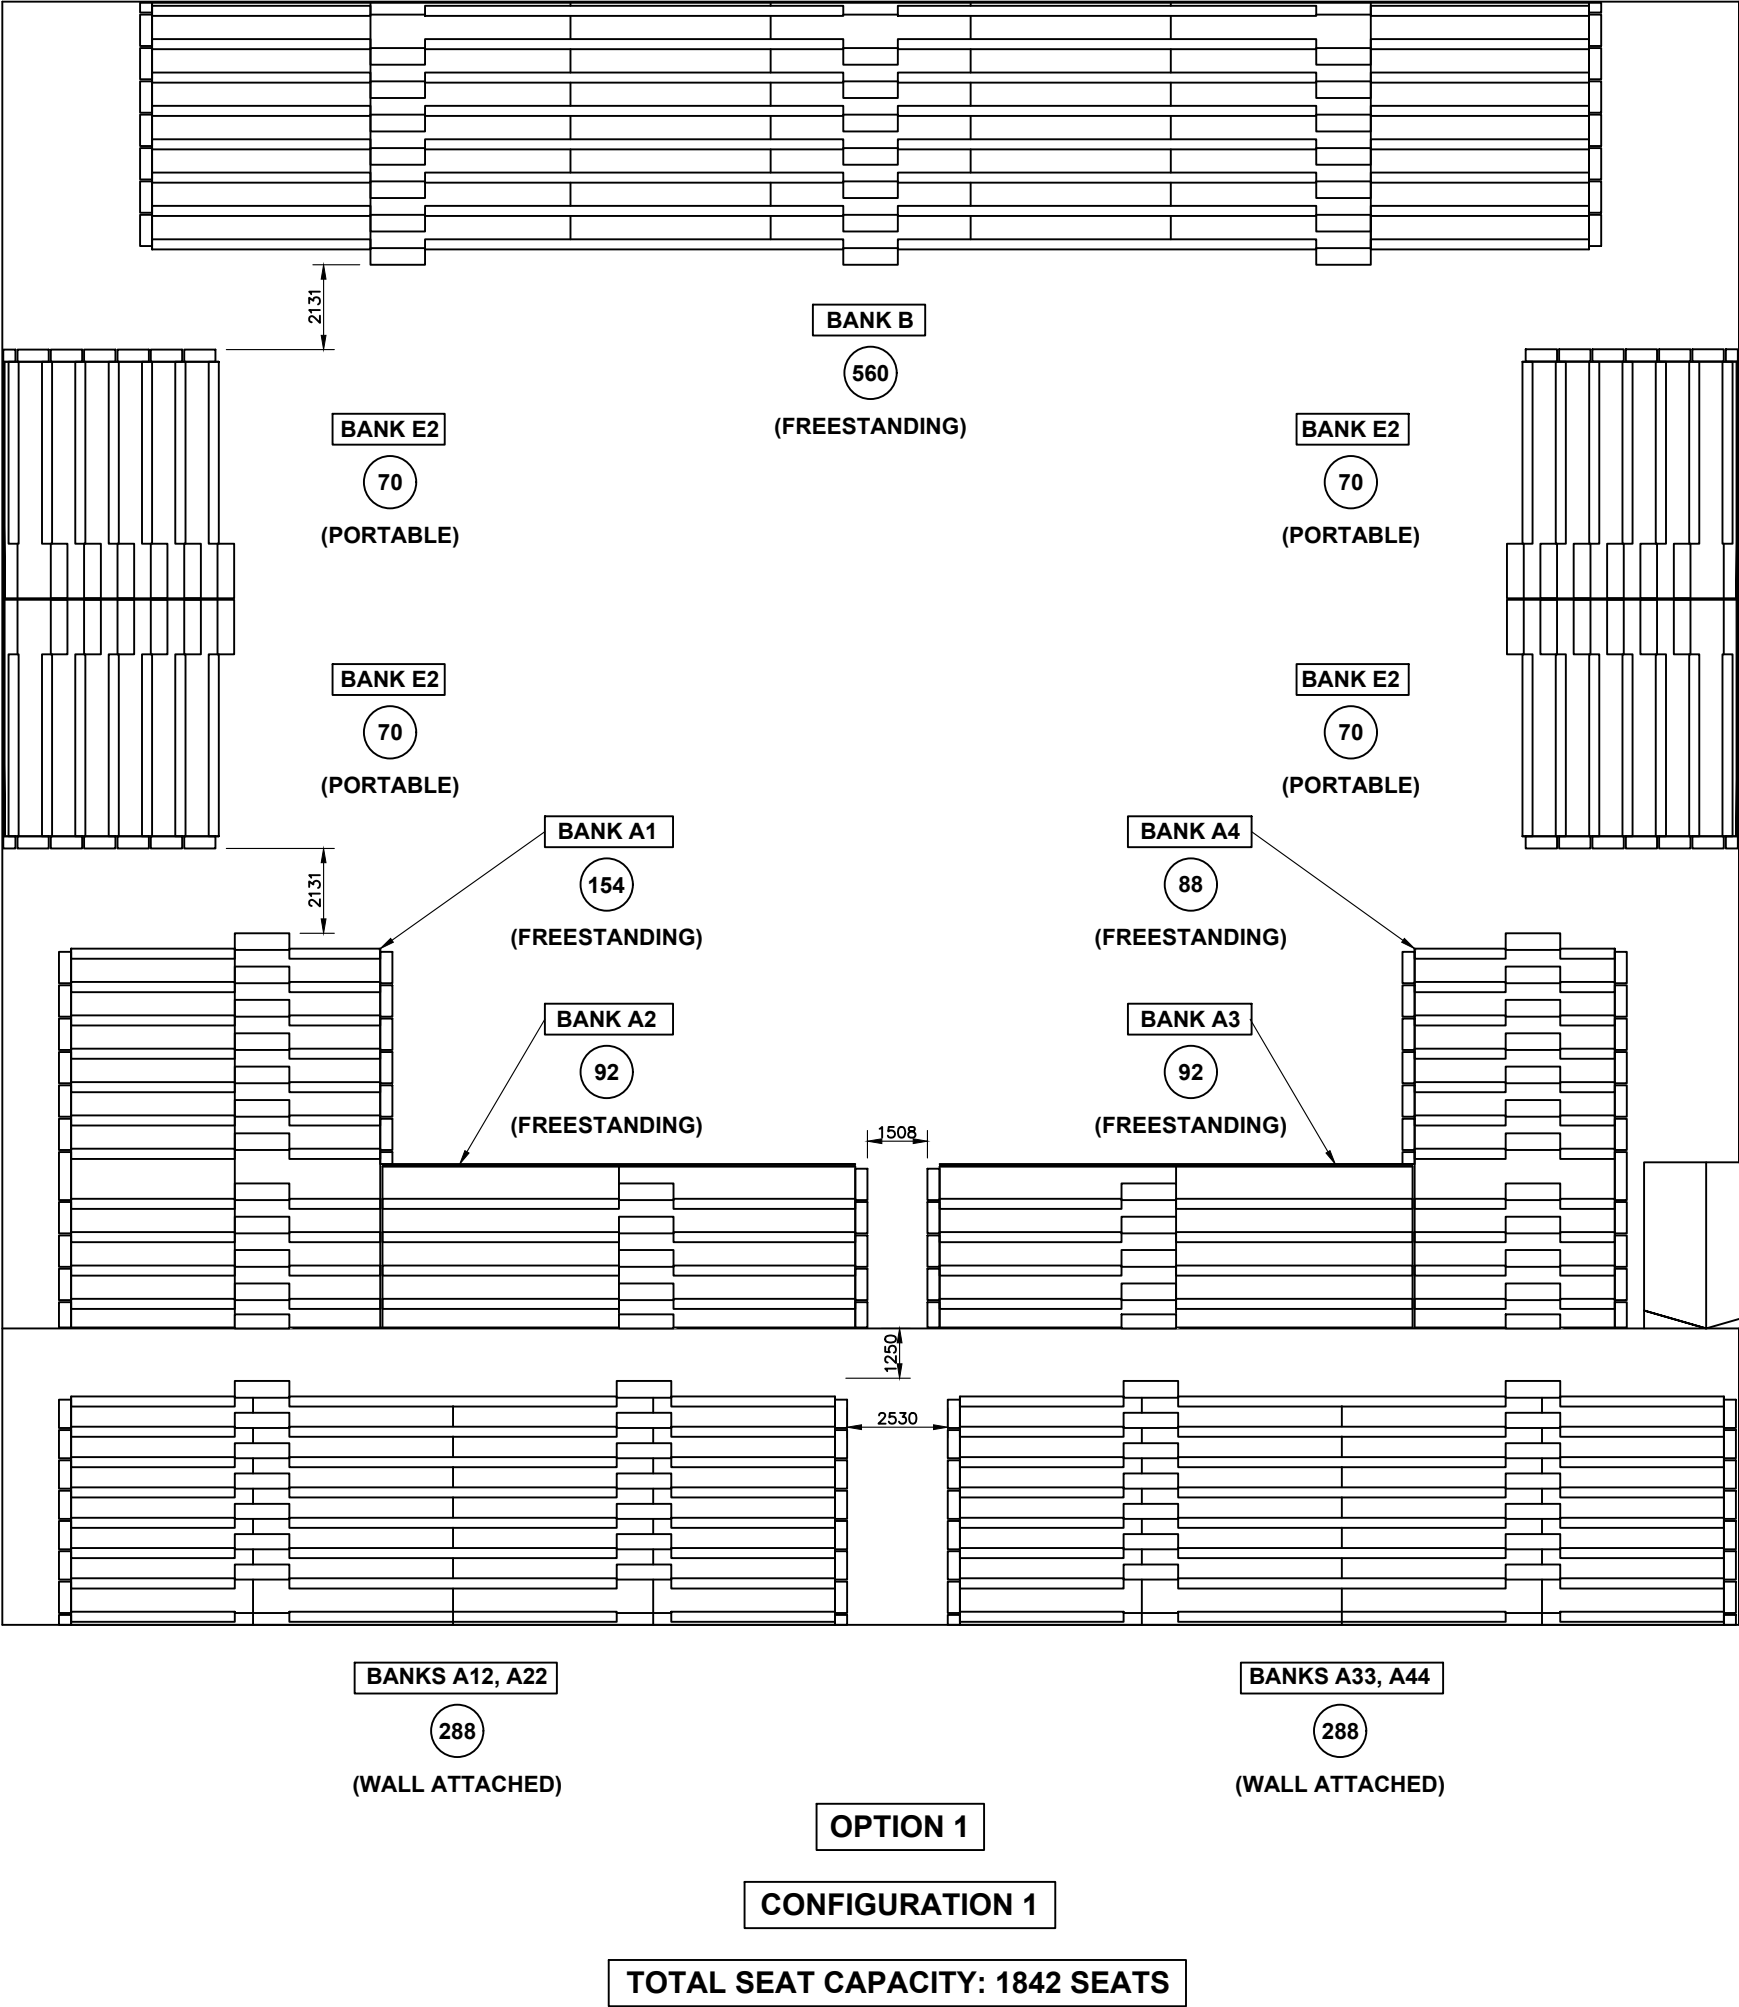

1. PLEASE NOTE THAT THIS LAYOUT IS BASED UPON THE FOLLOWING DESIGN ASSUMPTIONS AND HUSSEY SEATING COMPANY'S INTERPRETATION OF THE STATED BUILDING CODE. ANY CHANGES MAY RESULT IN A CHANGE TO THE CONFIGURATION OR PRICE OR BOTH.
- A. BUILDING CODE: **NONE**
B. FLAMMABILITY REQUIREMENTS: **NONE**
C. FLOOR CONSTRUCTION: **SYNTHETIC**
D. WALL CONSTRUCTION: **CONCRETE**
E. FACILITY POWER: **230V/1PH/50HZ**
2. FLOOR FLATNESS: GENERAL CONTRACTOR AND OWNER MUST PROVIDE FLOORING THAT IS LEVEL WITHIN +/-2MM OVER 1 METER AND CONTINUOUS.
3. ALL INFORMATION IS FOR SEATING LAYOUT PURPOSES ONLY AND IS SUBJECT TO CONFIRMATION BY SITE SURVEY AND FINAL CUSTOMER APPROVAL.
4. HUSSEY SEATING COMPANY STRIVES TO CONTINUOUSLY IMPROVE ITS PRODUCT AND MANUFACTURING METHODS. THE COMPANY RESERVES THE RIGHT TO MAKE CHANGES WITHOUT NOTICE WHEN, IN THE OPINION OF THE COMPANY, SUCH CHANGES IMPROVE THE PRODUCT OR ITS PERFORMANCE.
5. ALL FLOORS, SLABS, AND RISERS CONSTRUCTED OF CONCRETE (PRE-CAST OR POURED) MUST MEET THE FOLLOWING CRITERIA:
A. FLOOR/SLAB MUST BE 102mm THICK min., WITH THE TOP 51mm CLEAR OF ANY OBSTRUCTIONS.(REBAR, MESHING, ETC.).
B. RISERS MUST BE 114mm THICK min., WITH THE FIRST 64mm ALONG THE FACE CLEAR OF ANY OBSTRUCTIONS (REBAR, MESHING, ETC.).
C. ALL CONCRETE MUST HAVE A MINIMUM STRENGTH OF 3,000 P.S.I. FOR NORMAL WEIGHT AGGREGATE AND 5,000 PSI FOR LIGHT WEIGHT AGGREGATE IN ORDER TO OBTAIN PROPER ANCHOR ATTACHMENT.

RETRACTABLE SEATING SPECIFICATION		
Ref.	Description	
1	PLATFORM IDENTIFICATION:	BANKS A1, A2, A3, A4 & B: MAXAM PLUS, FREESTANDING UNIT. BANKS A12, A22, A33 & A44: MAXAM PLUS, WALL ATTACHED UNIT. BANK E2: MAXAM PLUS, PORTABLE UNIT.
2	PLATFORM OPERATION:	1st TIER PF2 POWER FRAMES. ALL CE POWER COMPONENTS BY HSW. MANUAL WITH OPERATING HANDLES FOR BANK E2 ONLY.
3	ROW RISE:	BANKS A1, A2, A3, A4, B & E2: 244MM. BANKS A12, A22, A33 & A44: 295MM
4	ROW DEPTH:	BANKS A1 & A4: 838MM & 1257MM. BANKS A12, A22, A33 & A44: 762MM BANKS B & E2: 838MM
5	NUMBER OF ROWS:	BANKS A1 & A4: 11 Nos. SEATING ROWS ON. 11 Nos. PLATFORMS. BANKS A2 & A3: 4 Nos. SEATING ROWS ON 11 TIERS. BANKS A12, A22, A33, A44 & B: 8 Nos. SEATING ROWS ON. 8 Nos. PLATFORMS. BANK E2: 7 Nos. SEATING ROWS ON. 7 Nos. PLATFORMS.
6	REAR PLATFORM:	BANKS A1, A2, A3 & A4: REAR FILLER 18. BANKS A12, A22, A33, A44, B & E2: STANDARD.
7	NOSE & REAR RISER:	SILVER ZINC ALLOY MATTE.
8	PLATFORM STRUCTURE:	COLOUR SATIN BLACK.
9	PLATFORM DECKING:	19MM THICKNESS.
10	DECKING FINISH:	POLYDECK, COLOUR TBC.
11	PLATFORM DECK SIDE TRIM:	INCLUDED.
12	PLATFORM DECK INFILLING:	NOT REQUIRED.
13	NOSE COVER:	ALUMINUM, CLEAR ANODIZE FINISH AT AISLE LOCATIONS ONLY.
14	AISLE STEPS & WIDTH:	114 Nos. & 1372MM.
15	AISLE LIGHTS:	NOT REQUIRED.
16	AISLE RAILS:	NOT REQUIRED.
17	FRONT RAILS:	INCLUDED, E.P.C. COLOUR 983 BLACK FOR BANKS A2 & A3.
18	SIDE RAILS:	80 Nos. SELF STORING, 42 Nos. TRANSPORTABLE, E.P.C. COLOUR 983 BLACK.
19	REAR RAILS:	INCLUDED, REMOVABLE, E.P.C. COLOUR 983 BLACK FOR BANK E2 ONLY.
20	TRUNCATIONS:	PERMANENT TRUNCATIONS TO TIER 7 FOR BANKS A2 & A3 ONLY.
21	FASCIA PANELS:	NOT REQUIRED.
22	AISLE FASCIA PANELS:	NOT REQUIRED.
23	PLATFORM FRONT CURTAIN:	NOT REQUIRED.
24	PLATFORM SIDE CURTAIN:	NOT REQUIRED.
25	PLATFORM REAR CURTAIN:	NOT REQUIRED.
26	PLATFORM FRONT PANELS:	INCLUDED, POLYDECK, COLOUR TBC FOR BANKS A2 & A3 ONLY.
27	PLATFORM SIDE PANELS:	NOT REQUIRED.
28	PLATFORM REAR PANELS:	NOT REQUIRED.
29	FLOOR PROTECTION BOARDS:	NOT REQUIRED.
30	TRANSPORTATION TRUCKS:	2 Nos. HYDRAULIC PORTABLE DOLLIES.
31	SEAT TYPE:	COURTSIDE XC10 BENCH, COLOUR TBC
32	SEAT OPERATION:	NOT REQUIRED.
33	SEAT CENTRES:	457MM.
34	SEAT FABRIC:	NOT REQUIRED.
35	SEAT FRAME:	E.P.C. COLOUR 983 BLACK.
36	ARMREST TYPE:	NOT REQUIRED.
37	SEAT NUMBERS:	INCLUDED, LEXAN.
38	ROW LETTERS:	INCLUDED, LEXAN.
39	LIMIT SWITCHES:	INCLUDED.
40	RAIL TROLLEY:	1 No. INCLUDED.


SEATING COUNT

Retractable Seating

Banks A, B & E2:
Seat Type: COURTSIDE XC10 BENCH
Seat Centre 457mm: 1842 Seats
Quantity: 1842 Seats

TOTAL SEAT CAPACITY: 1842 Seats

REVISION	DESCRIPTION	DATE
 husseyseating YOUR PARTNER FOR SEATING SOLUTIONS Hussey Seating Company, North Berwick, Maine 03906 www.husseyseating.com info@husseyseating.com		
PROJECT		
TITLE		
SEATING APPLICATION DRAWING		
DRAWN	CHECKED	APPROVED
PBP	PBP	TMP
DRAWING NUMBER		REVISION
AP8113		-
SCALE		DATE
1/190		27/04/2021

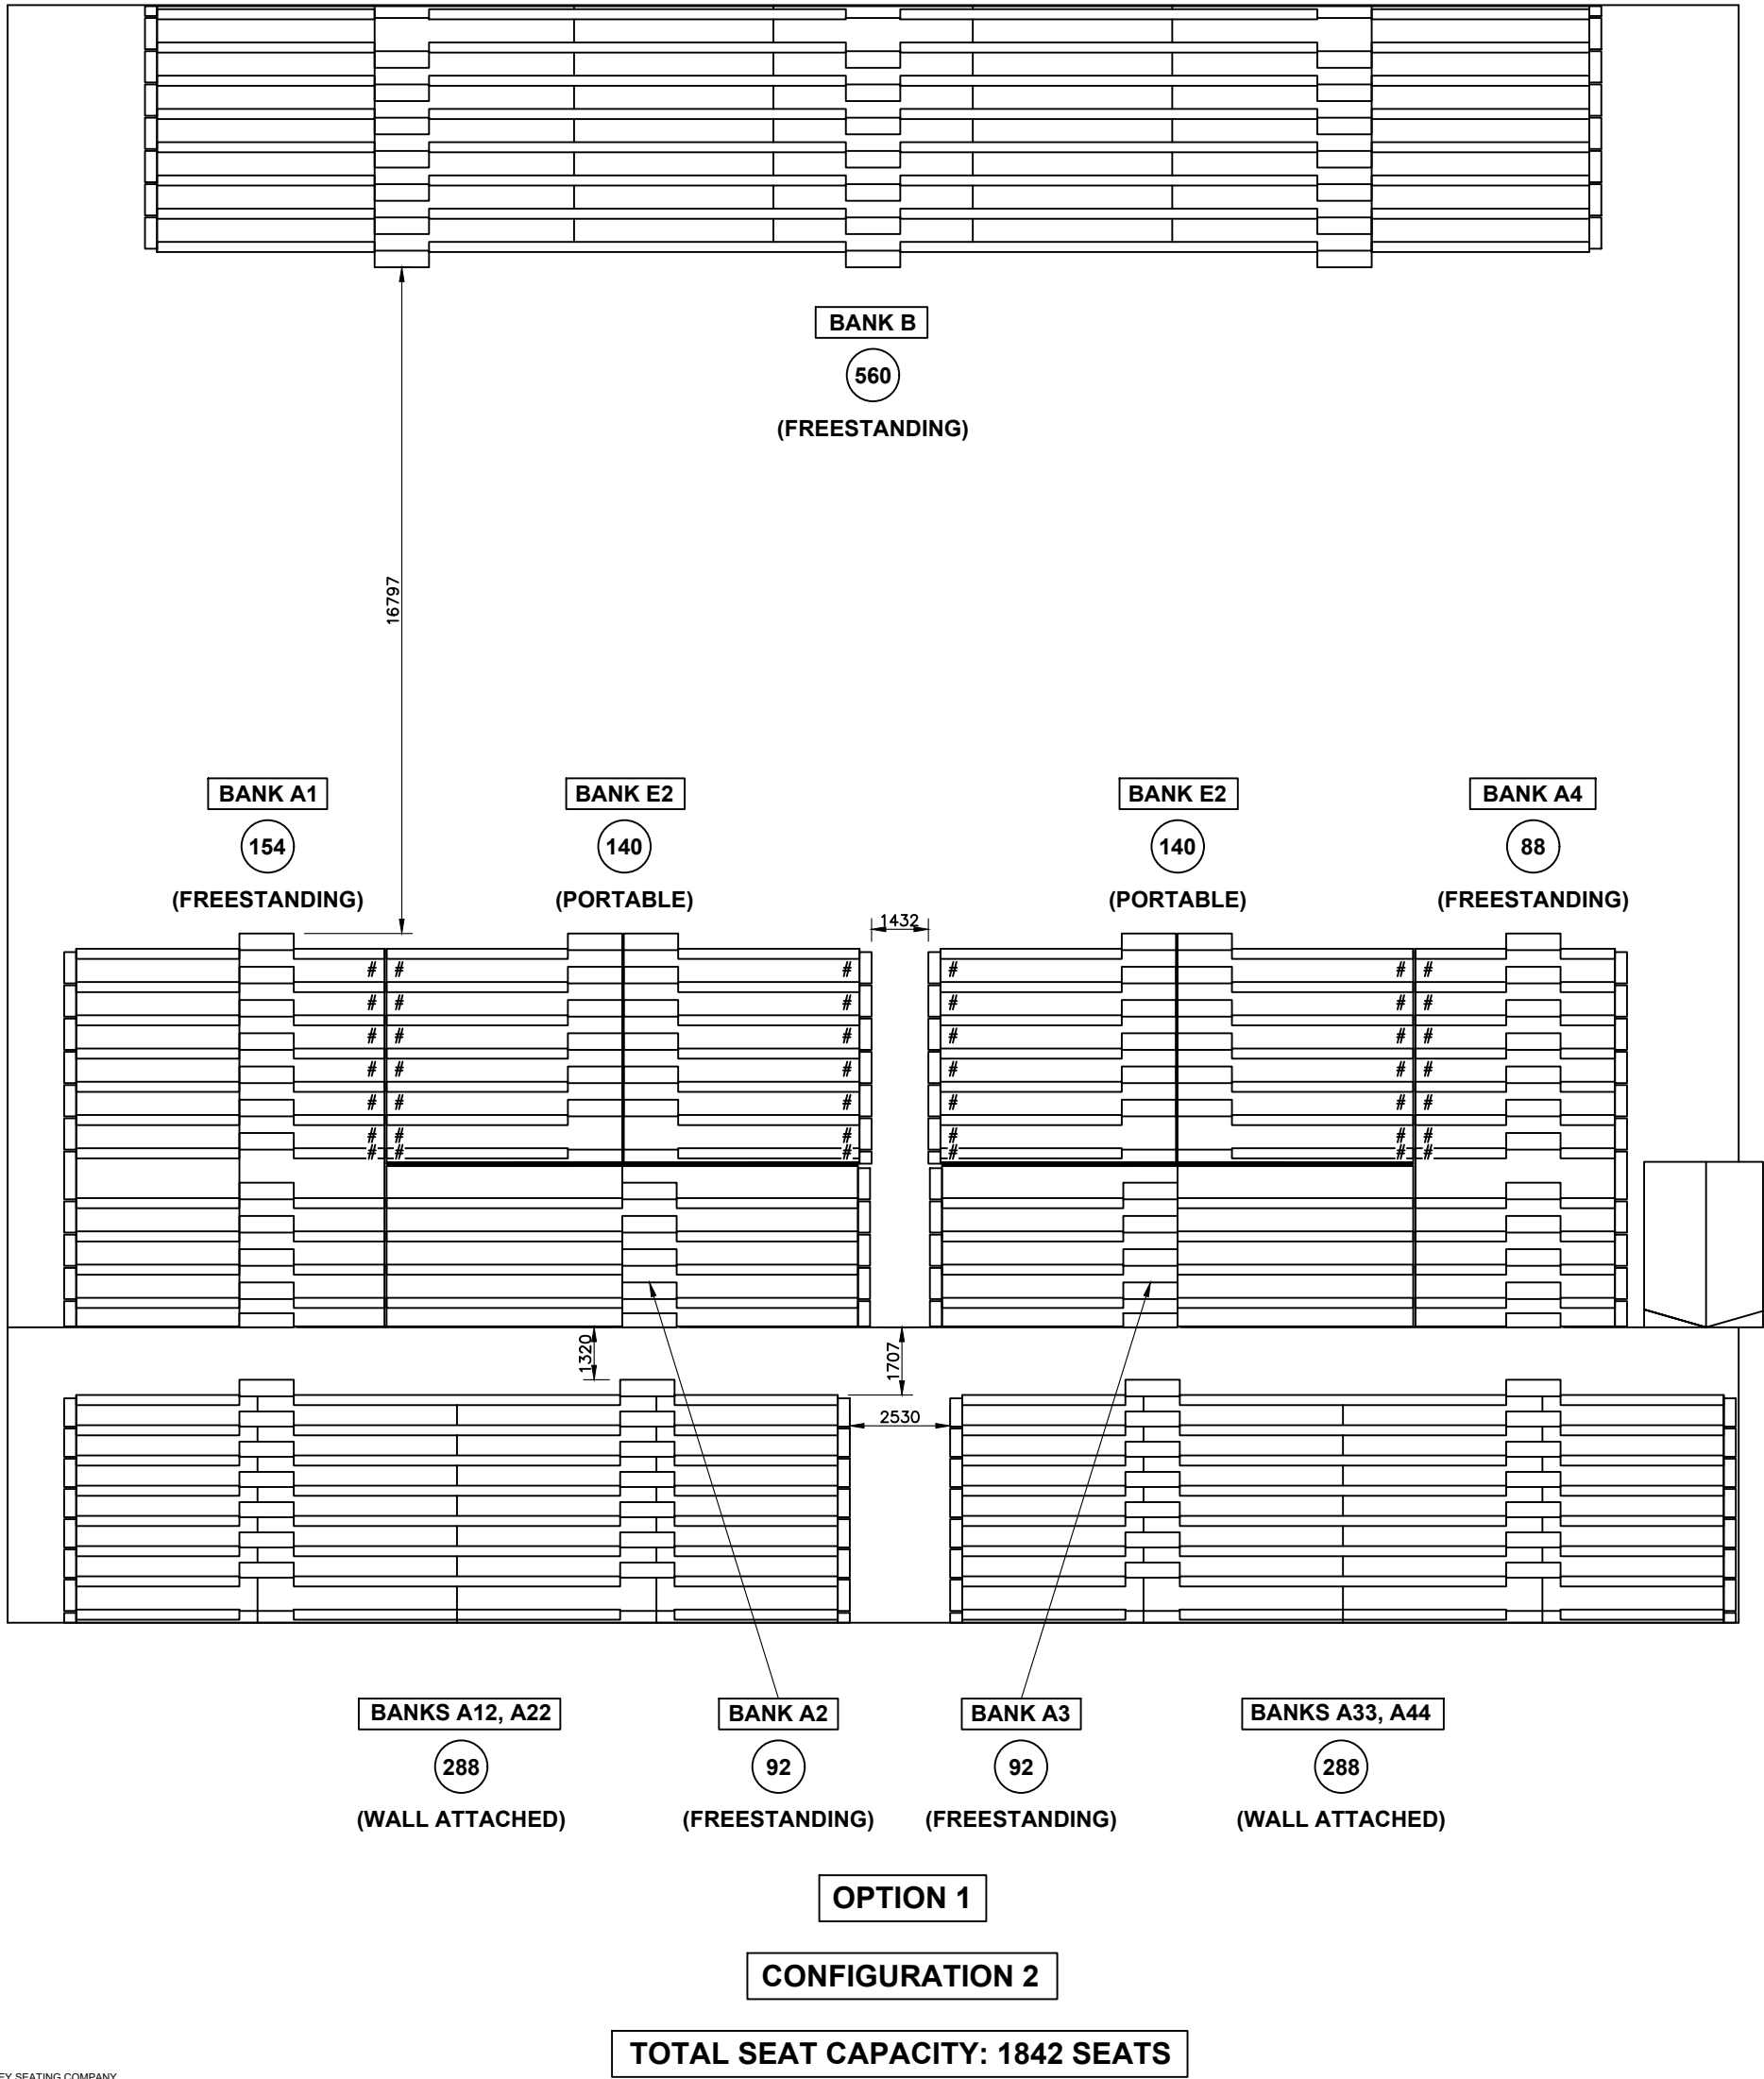

#: TRANSPORTABLE END RAIL


REVISION	DESCRIPTION	DATE
 HUSSEY SINCE 1935 husseyseating YOUR PARTNER FOR SEATING SOLUTIONS Hussey Seating Company, North Berwick, Maine 03906 www.husseyseating.com info@husseyseating.com		
PROJECT		
TITLE	SEATING APPLICATION DRAWING	
DRAWN PBP	CHECKED PBP	APPROVED TMP
DRAWING NUMBER AP8113	REVISION -	SCALE A3
	DATE 27/04/2021	

(154

88

The diagram illustrates the dimensions of a 305mm wide rail section. The total width is 305mm. The rail is divided into two main sections: a self-storing side rail (left) and a transportable side rail (right). The self-storing side rail has a length of 415mm (457x9). The transportable side rail has a length of 368mm (457x5). The total length of the rail is 8382mm. The diagram also shows a 1372mm section for the transportable side rail.

Section	Length (mm)	Length (mm)
Self Storing Side Rail	415	457x9
Transportable Side Rail	368	457x5
Transportable Side Rail (Sub-section)	1372	
Total Length	8382	

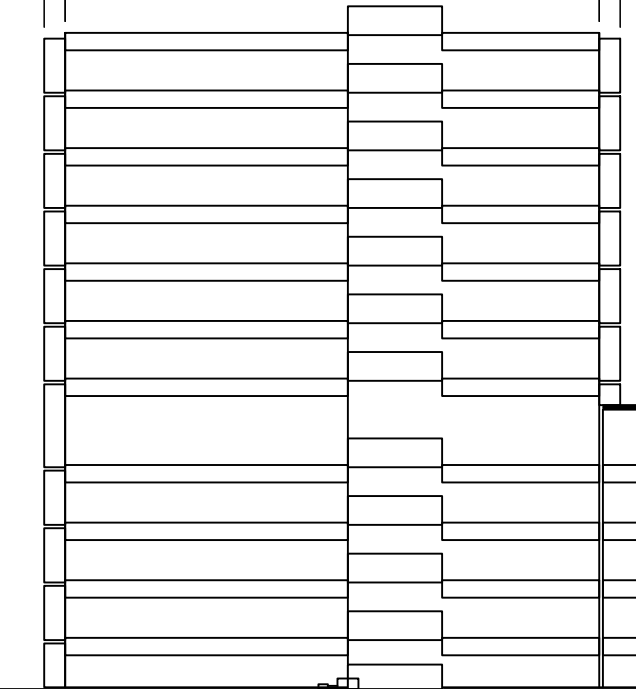

92

(92

Diagram illustrating the dimensions of the rail assembly:

- 5639 (UNIT LENGTH WITH RAILS)
- 305 (SELF STORING SIDE RAIL)
- 305 (TRANSPORTABLE SIDE RAIL)
- 5029 (SECTION LENGTH)
- 2286 (457X5)
- 1372 (457X3)


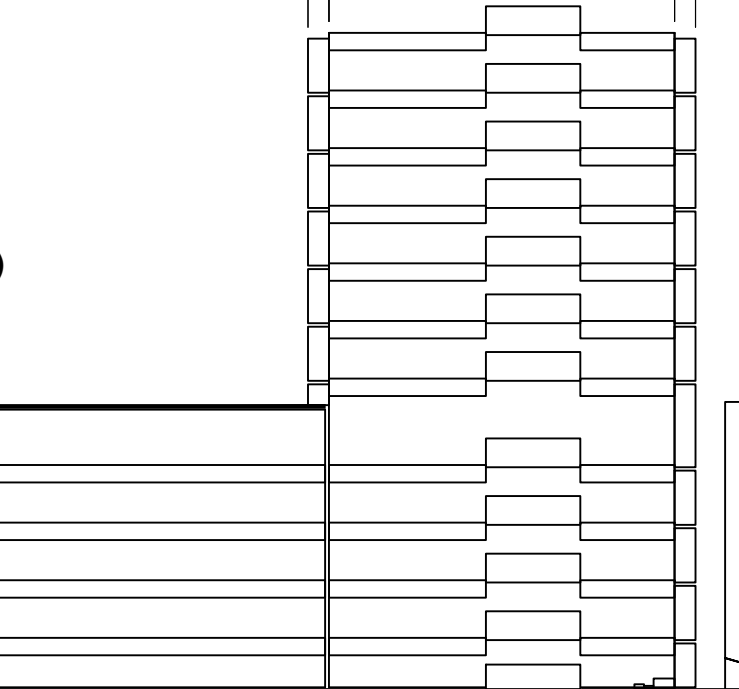


Diagram illustrating the layout of two units, each 12192 units long. The units are divided into two sections of 5944 units length. The first section is 5944 units long (457x13) and the second section is 4572 units long (457x10). The total length of each unit is 12192 units. The diagram also shows the dimensions of the rails and the spacing between them.


Component	Length (Units)	Dimensions
Section 1	5944	457x13
Section 2	4572	457x10
Section Length	5944	
Section Length	5944	
Unit Length with Rails	12192	
Unit Length with Rails	12192	

OPTION 1

REVISION	DESCRIPTION	DATE
 husseyseating YOUR PARTNER FOR SEATING SOLUTIONS Hussey Seating Company, North Berwick, Maine 03906 www.husseyseating.com info@husseyseating.com		
PROJECT	[REDACTED]	
TITLE SEATING APPLICATION DRAWING		
DRAWN PBP	CHECKED PBP	APPROVED TMP
DRAWING NUMBER AP81137 [REDACTED]		SCALE 1/110
REVISION .		DATE 27/04/2021

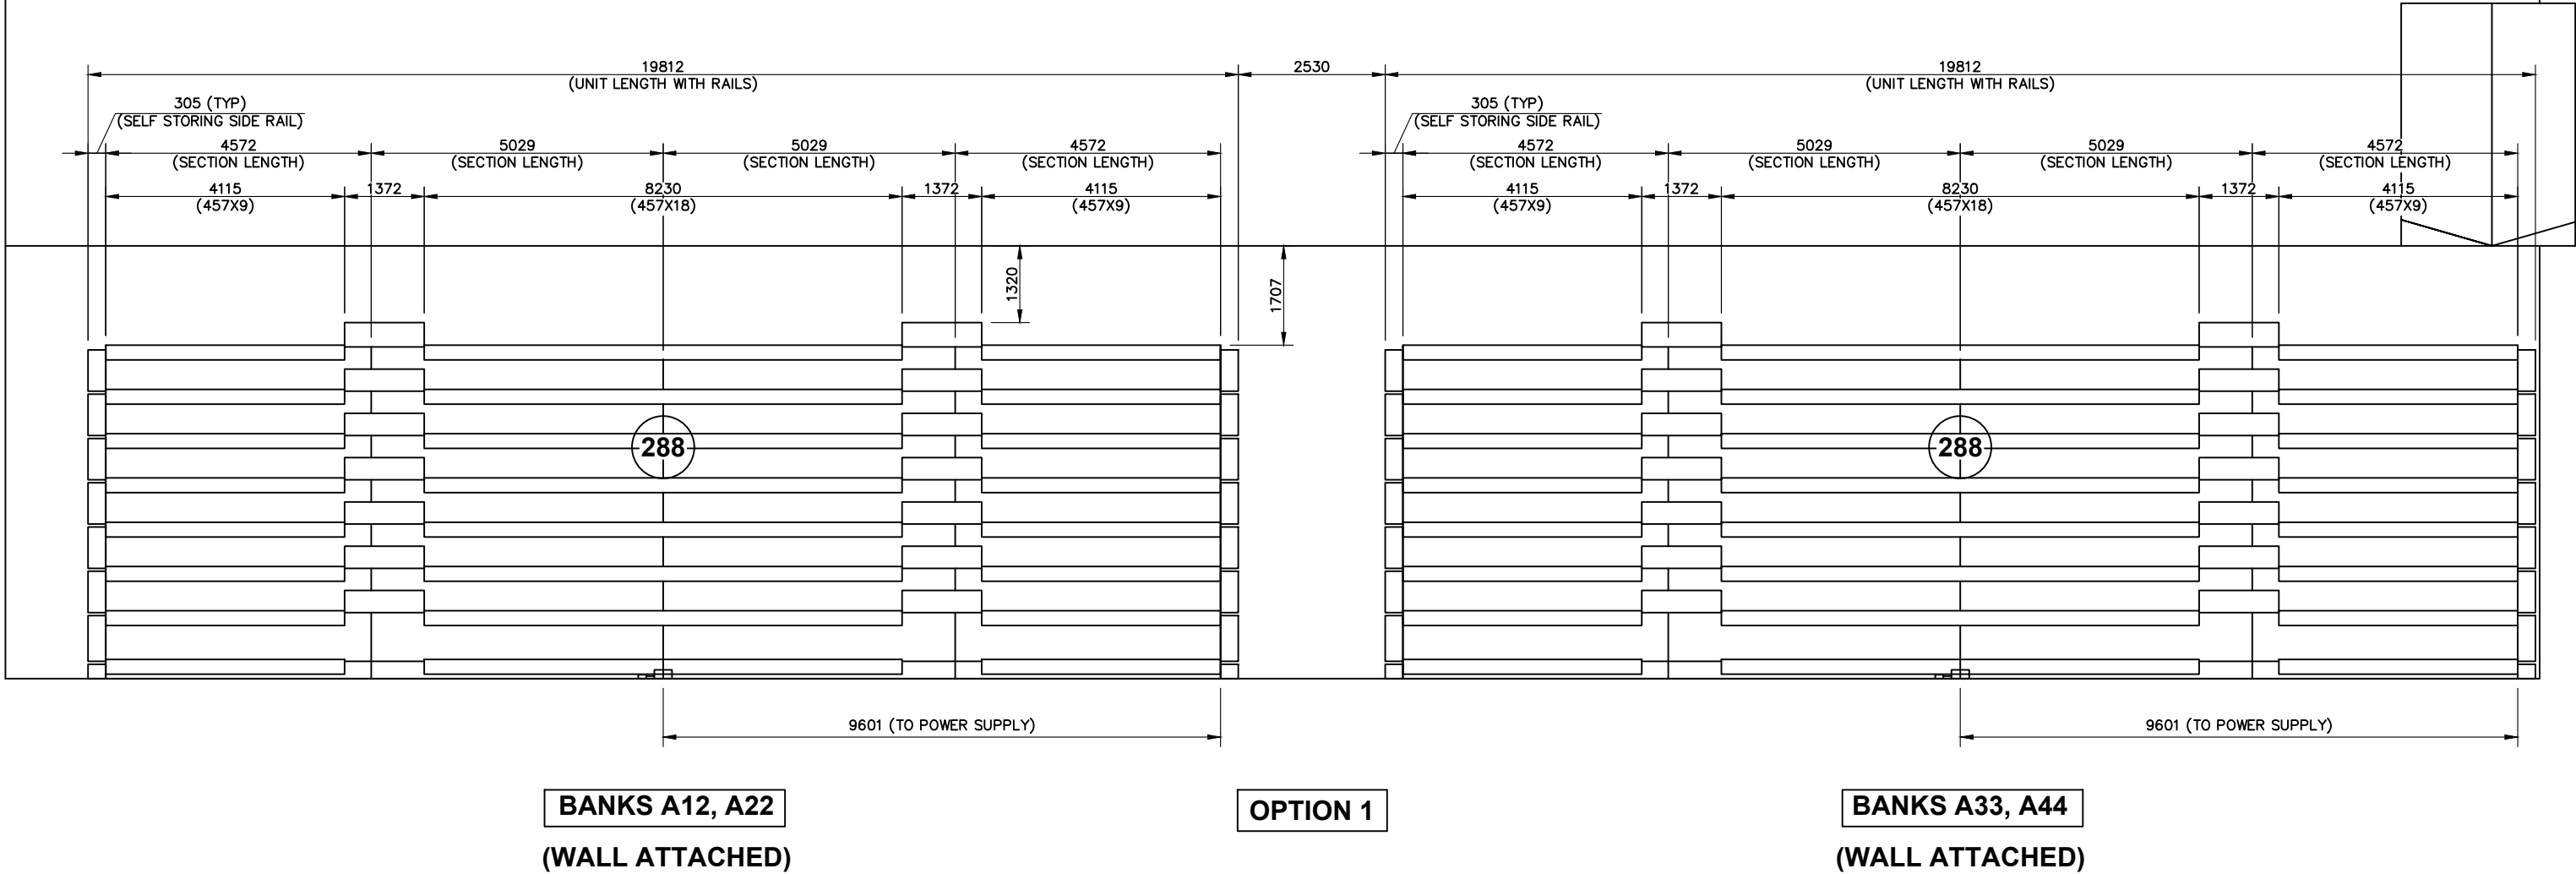


REVISION	DESCRIPTION	DATE
 husseyseating YOUR PARTNER FOR SEATING SOLUTIONS Hussey Seating Company, North Berwick, Maine 03906 www.husseyseating.com info@husseyseating.com PROJECT TITLE DRAWN CHECKED APPROVED DRAWING NUMBER REVISION SCALE DATE		
SEATING APPLICATION DRAWING		
PBP	PBP	TMP
AP81137		1/110
		27/04/2021

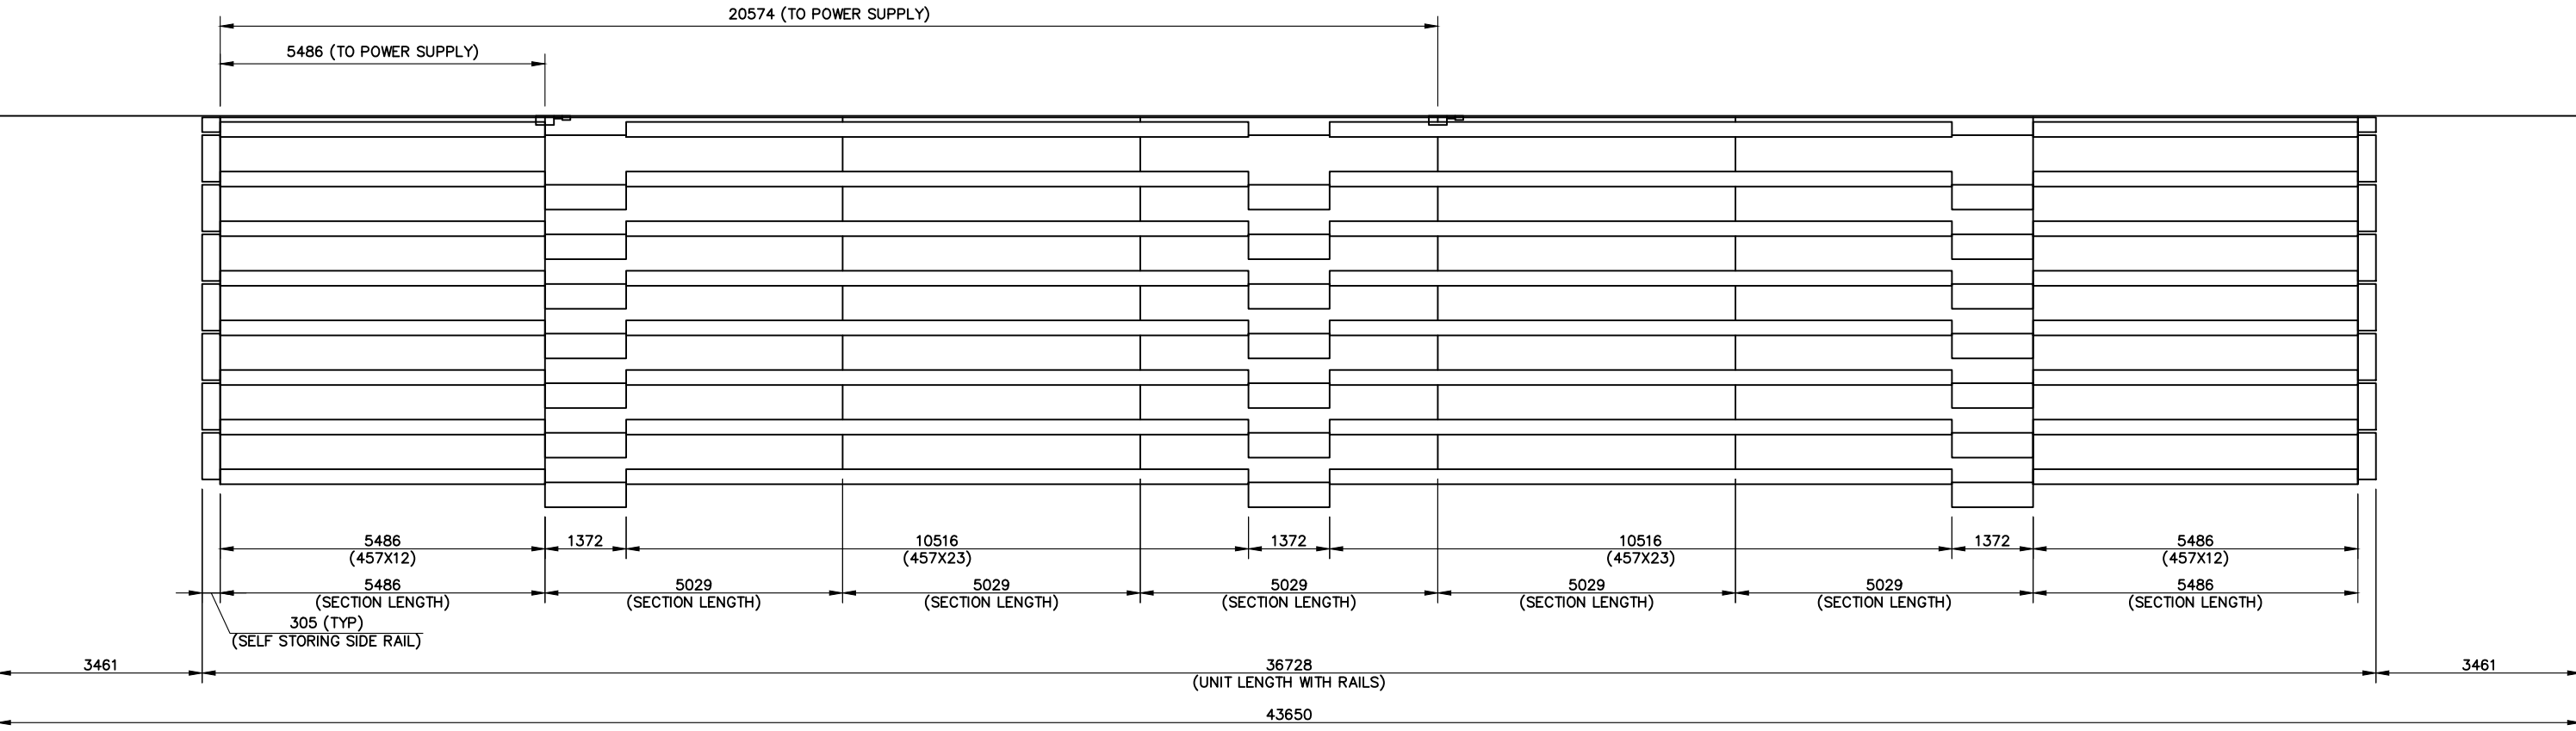

BANK B

560

(FREESTANDING)

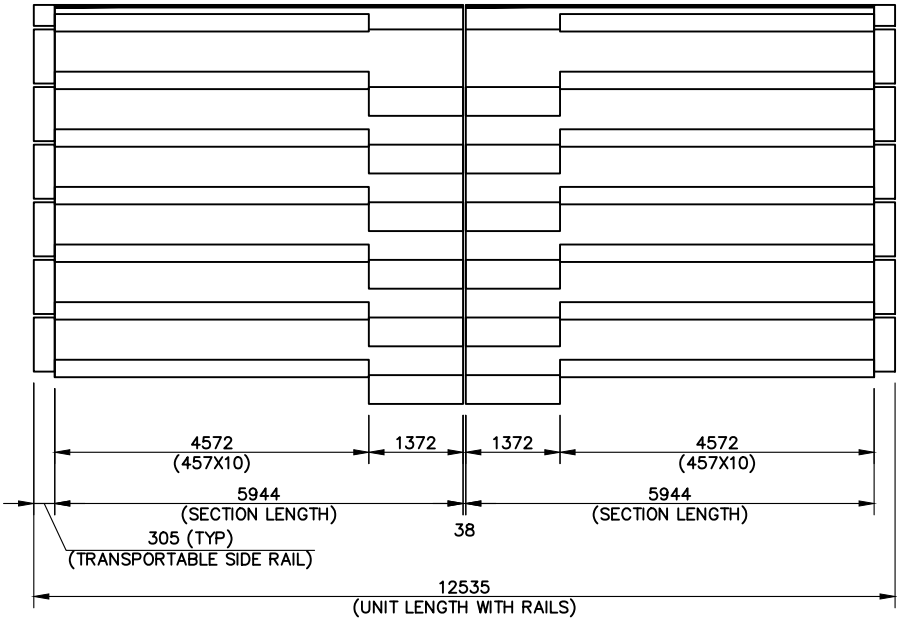

BANK E2

70

(PORTABLE)


BANK E2

70

(PORTABLE)


OPTION 1

REVISION	DESCRIPTION	DATE
 husseyseating YOUR PARTNER FOR SEATING SOLUTIONS Hussey Seating Company, North Berwick, Maine 03906 www.husseyseating.com info@husseyseating.com		
PROJECT		
TITLE	SEATING APPLICATION DRAWING	
DRAWN PBP	CHECKED PBP	APPROVED TMP
DRAWING NUMBER AP81137	REVISION .	SCALE A3
	DATE 27/04/2021	

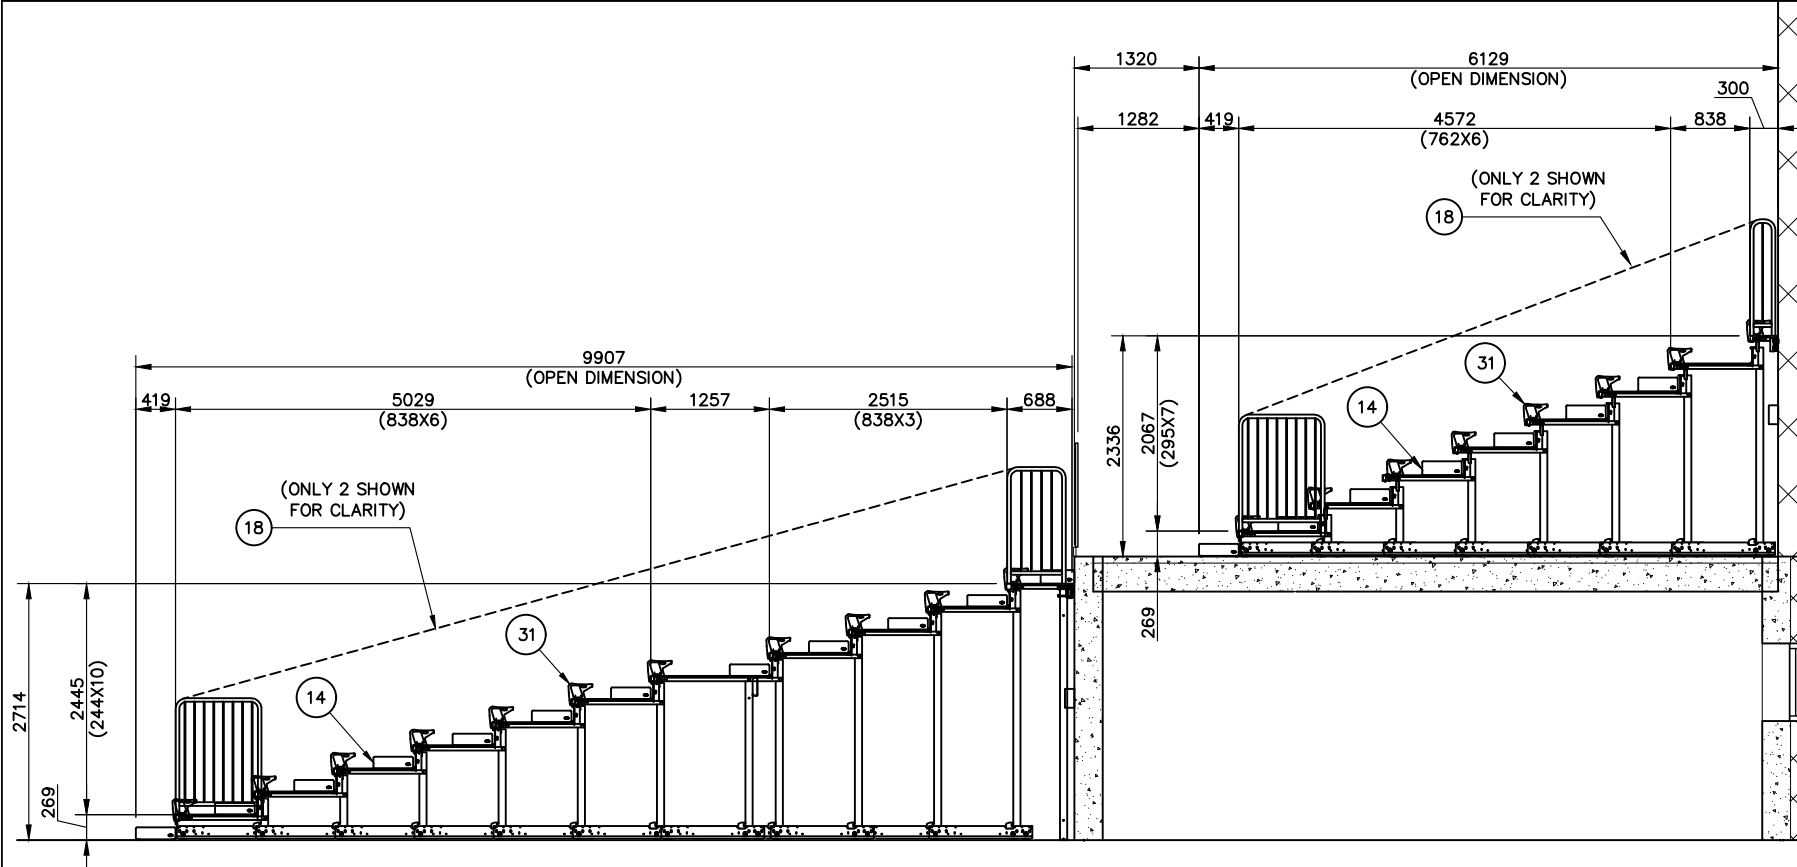


ELEVATION ON EXTENDED SEATING UNIT

BANKS A1 & A4 TYPICAL
(FREESTANDING)

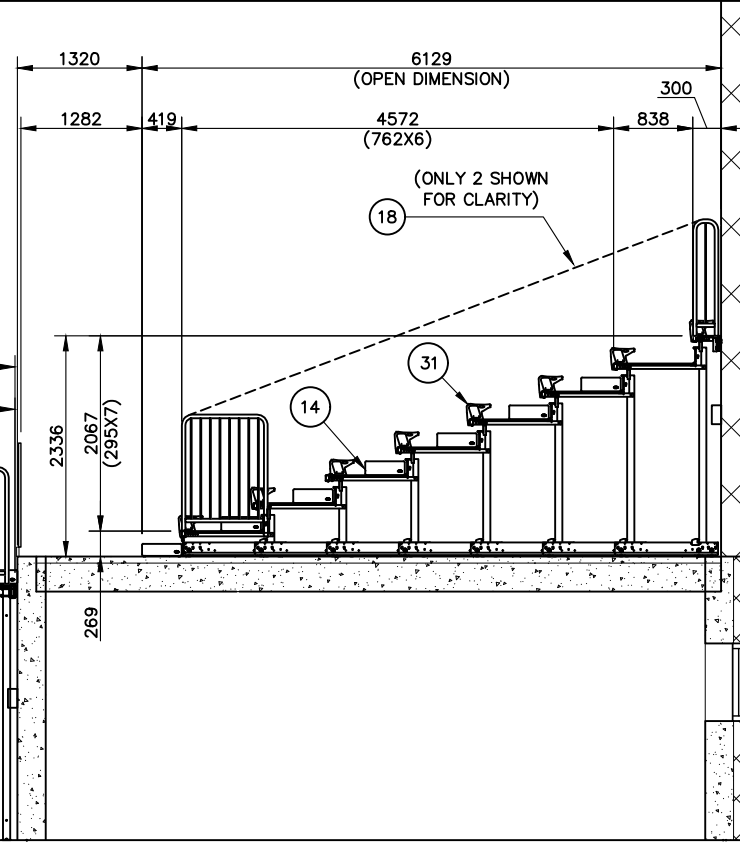


ELEVATION ON EXTENDED SEATING UNIT

BANKS A12, A22, A33 & A44 TYPICAL
(WALL ATTACHED)

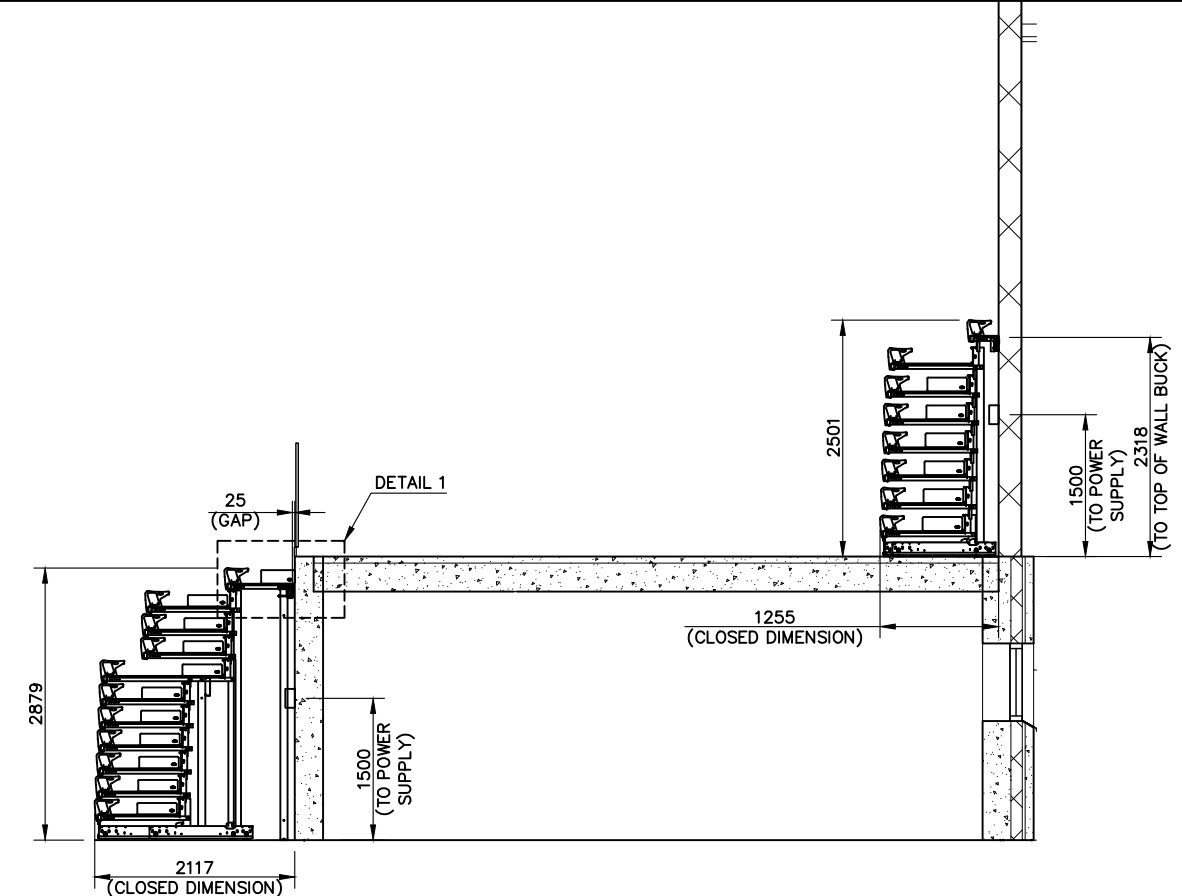


ELEVATION ON CLOSED SEATING UNIT
(SIDE RAILS NOT SHOWN FOR CLARITY)

BANKS A1 & A4 TYPICAL
(FREESTANDING)

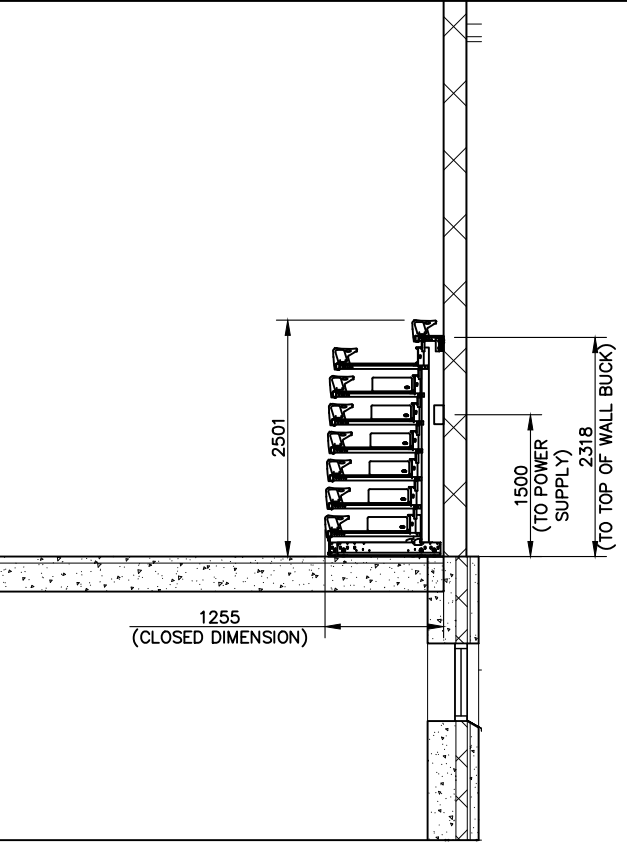


ELEVATION ON CLOSED SEATING UNIT
(SIDE RAILS NOT SHOWN FOR CLARITY)

BANKS A12, A22, A33 & A44 TYPICAL
(WALL ATTACHED)

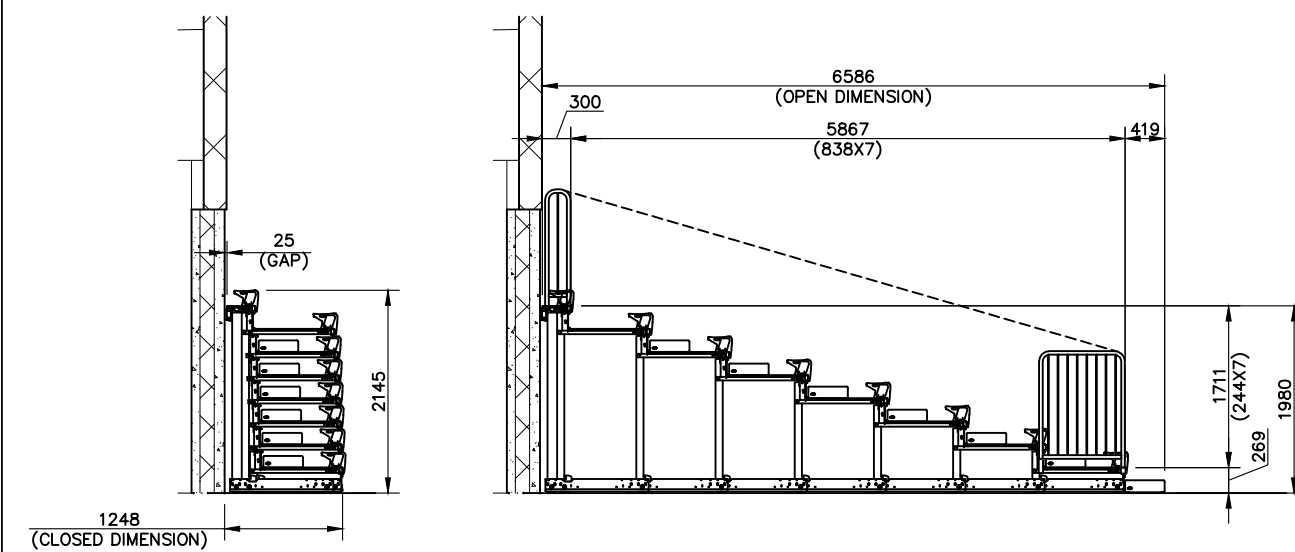


ELEVATION ON CLOSED SEATING UNIT
(SIDE RAILS NOT SHOWN FOR CLARITY)

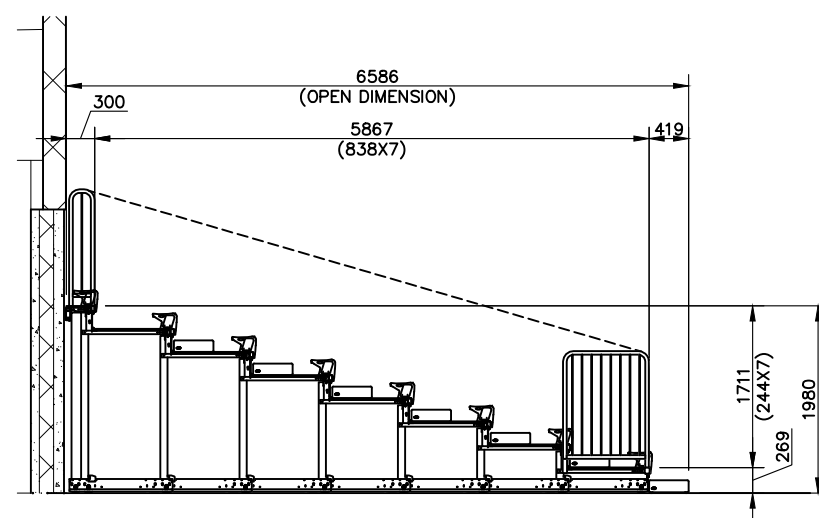


ELEVATION ON EXTENDED SEATING UNIT

BANK B
(FREESTANDING)

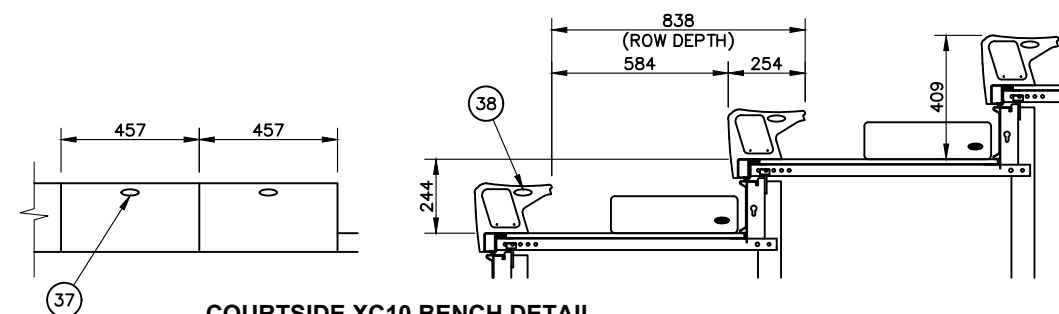

COURTSIDE XC10 BENCH DETAIL
SCALE: 1/25


BANKS A1, A4 & B TYPICAL

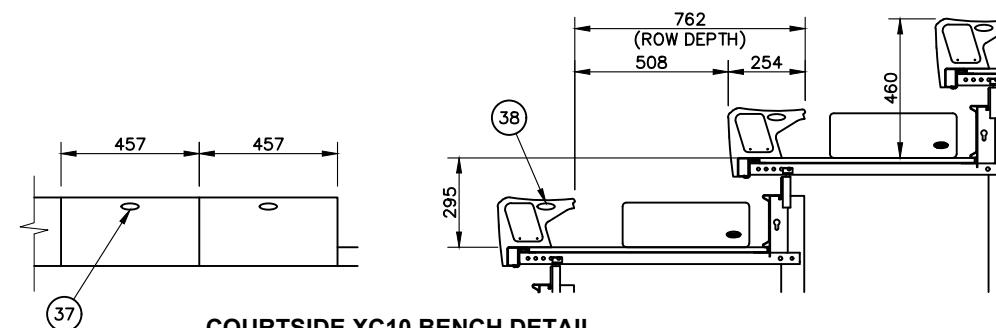

COURTSIDE XC10 BENCH DETAIL
SCALE: 1/25


BANKS A12, A22, A33 & A44 TYPICAL

OPTION 1

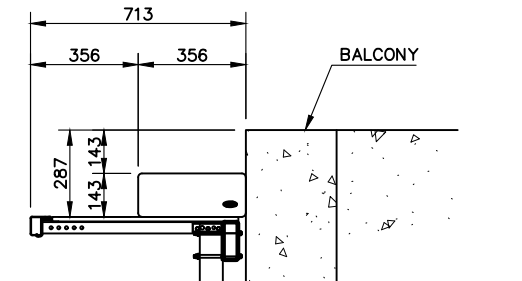

DETAIL 1
TRANSITION STEP
SCALE: 1/25
(CHAIRS NOT SHOWN FOR CLARITY)

REVISION	DESCRIPTION	DATE
 husseyseating YOUR PARTNER FOR SEATING SOLUTIONS Hussey Seating Company, North Berwick, Maine 03906 www.husseyseating.com info@husseyseating.com		
PROJECT		
TITLE		
DRAWN	CHECKED	APPROVED
PBP	PBP	TMP
DRAWING NUMBER	REVISION	SCALE
AP81137		1/80
		DATE
		27/04/2021

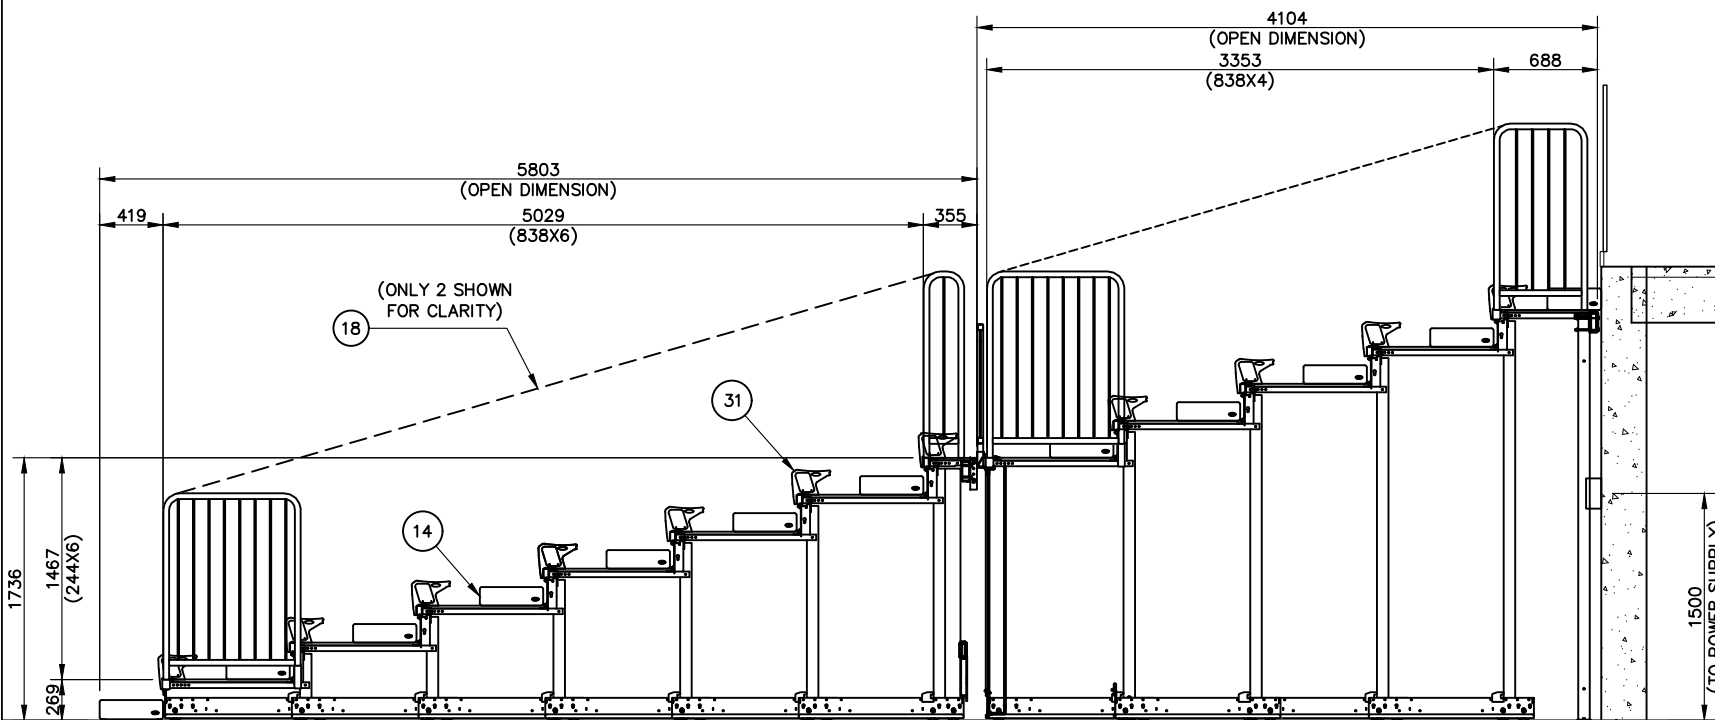


ELEVATION ON EXTENDED SEATING UNIT

BANK E2
(PORTABLE)


BANKS A2 & A3 TYPICAL
(FREESTANDING)

ELEVATION ON CLOSED SEATING UNIT
(SIDE RAILS NOT SHOWN FOR CLARITY)

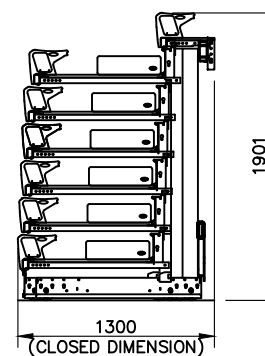


BANK E2
(PORTABLE)

ELEVATION ON LIFTED SEATING UNIT
(SIDE RAILS NOT SHOWN FOR CLARITY)

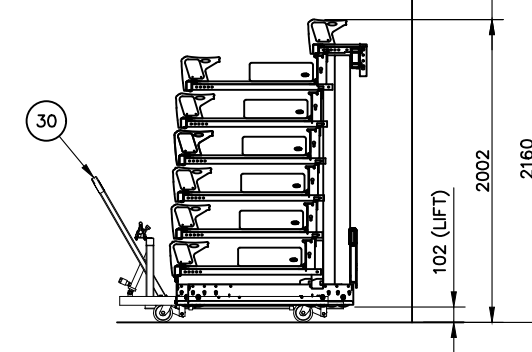


BANK E2
(PORTABLE)

ELEVATION ON CLOSED SEATING UNIT
(SIDE RAILS NOT SHOWN FOR CLARITY)

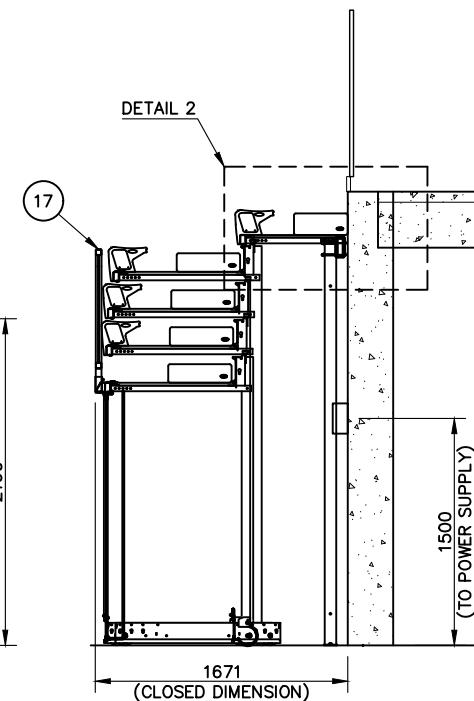


BANKS A2 & A3 TYPICAL
(FREESTANDING)

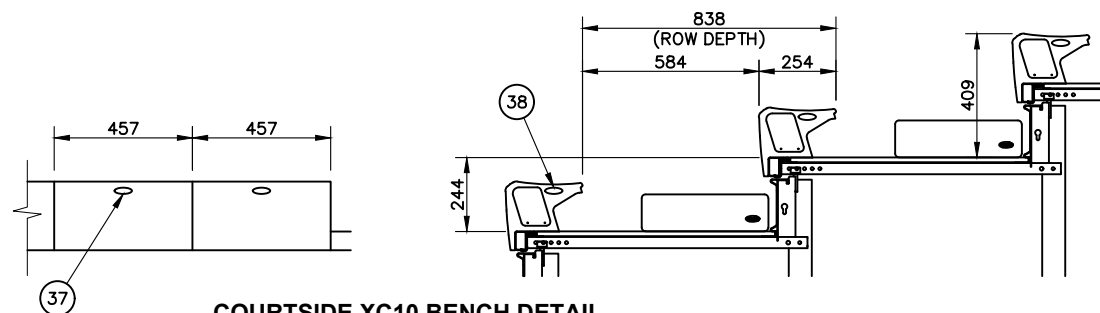



COURTSIDE XC10 BENCH DETAIL
SCALE: 1/25

BANKS A2, A3 & E2 TYPICAL

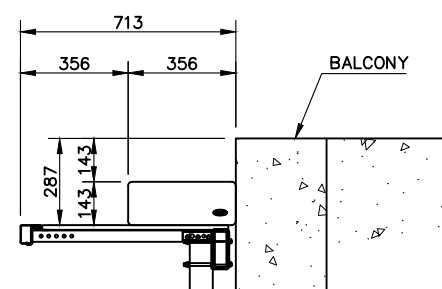


DETAIL 2
TRANSITION STEP
SCALE: 1/25
(CHAIRS NOT SHOWN FOR CLARITY)


OPTION 1

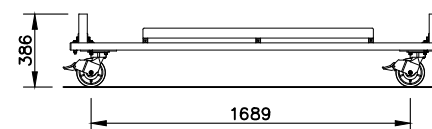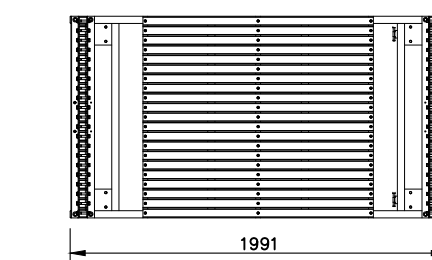

TRANSPORTABLE RAIL TROLLEY DETAIL
(42 PCS PER TROLLEY)
SCALE: 1/40

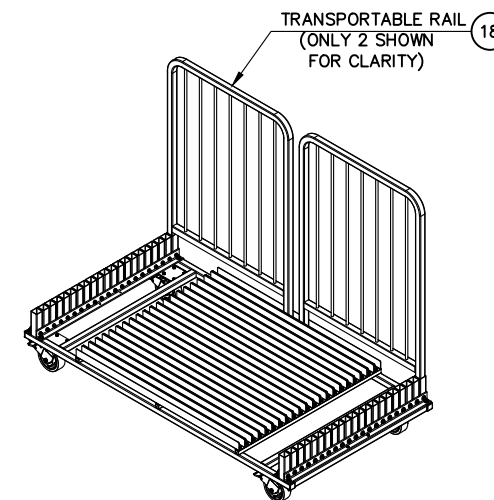

REVISION	DESCRIPTION	DATE
 husseyseating YOUR PARTNER FOR SEATING SOLUTIONS Hussey Seating Company, North Berwick, Maine 03906 www.husseyseating.com info@husseyseating.com		
PROJECT		
TITLE		
DRAWN	CHECKED	APPROVED
PBP	PBP	TMP
DRAWING NUMBER	REVISION	SCALE
AP8113		1/50
	DATE	
	27/04/2021	

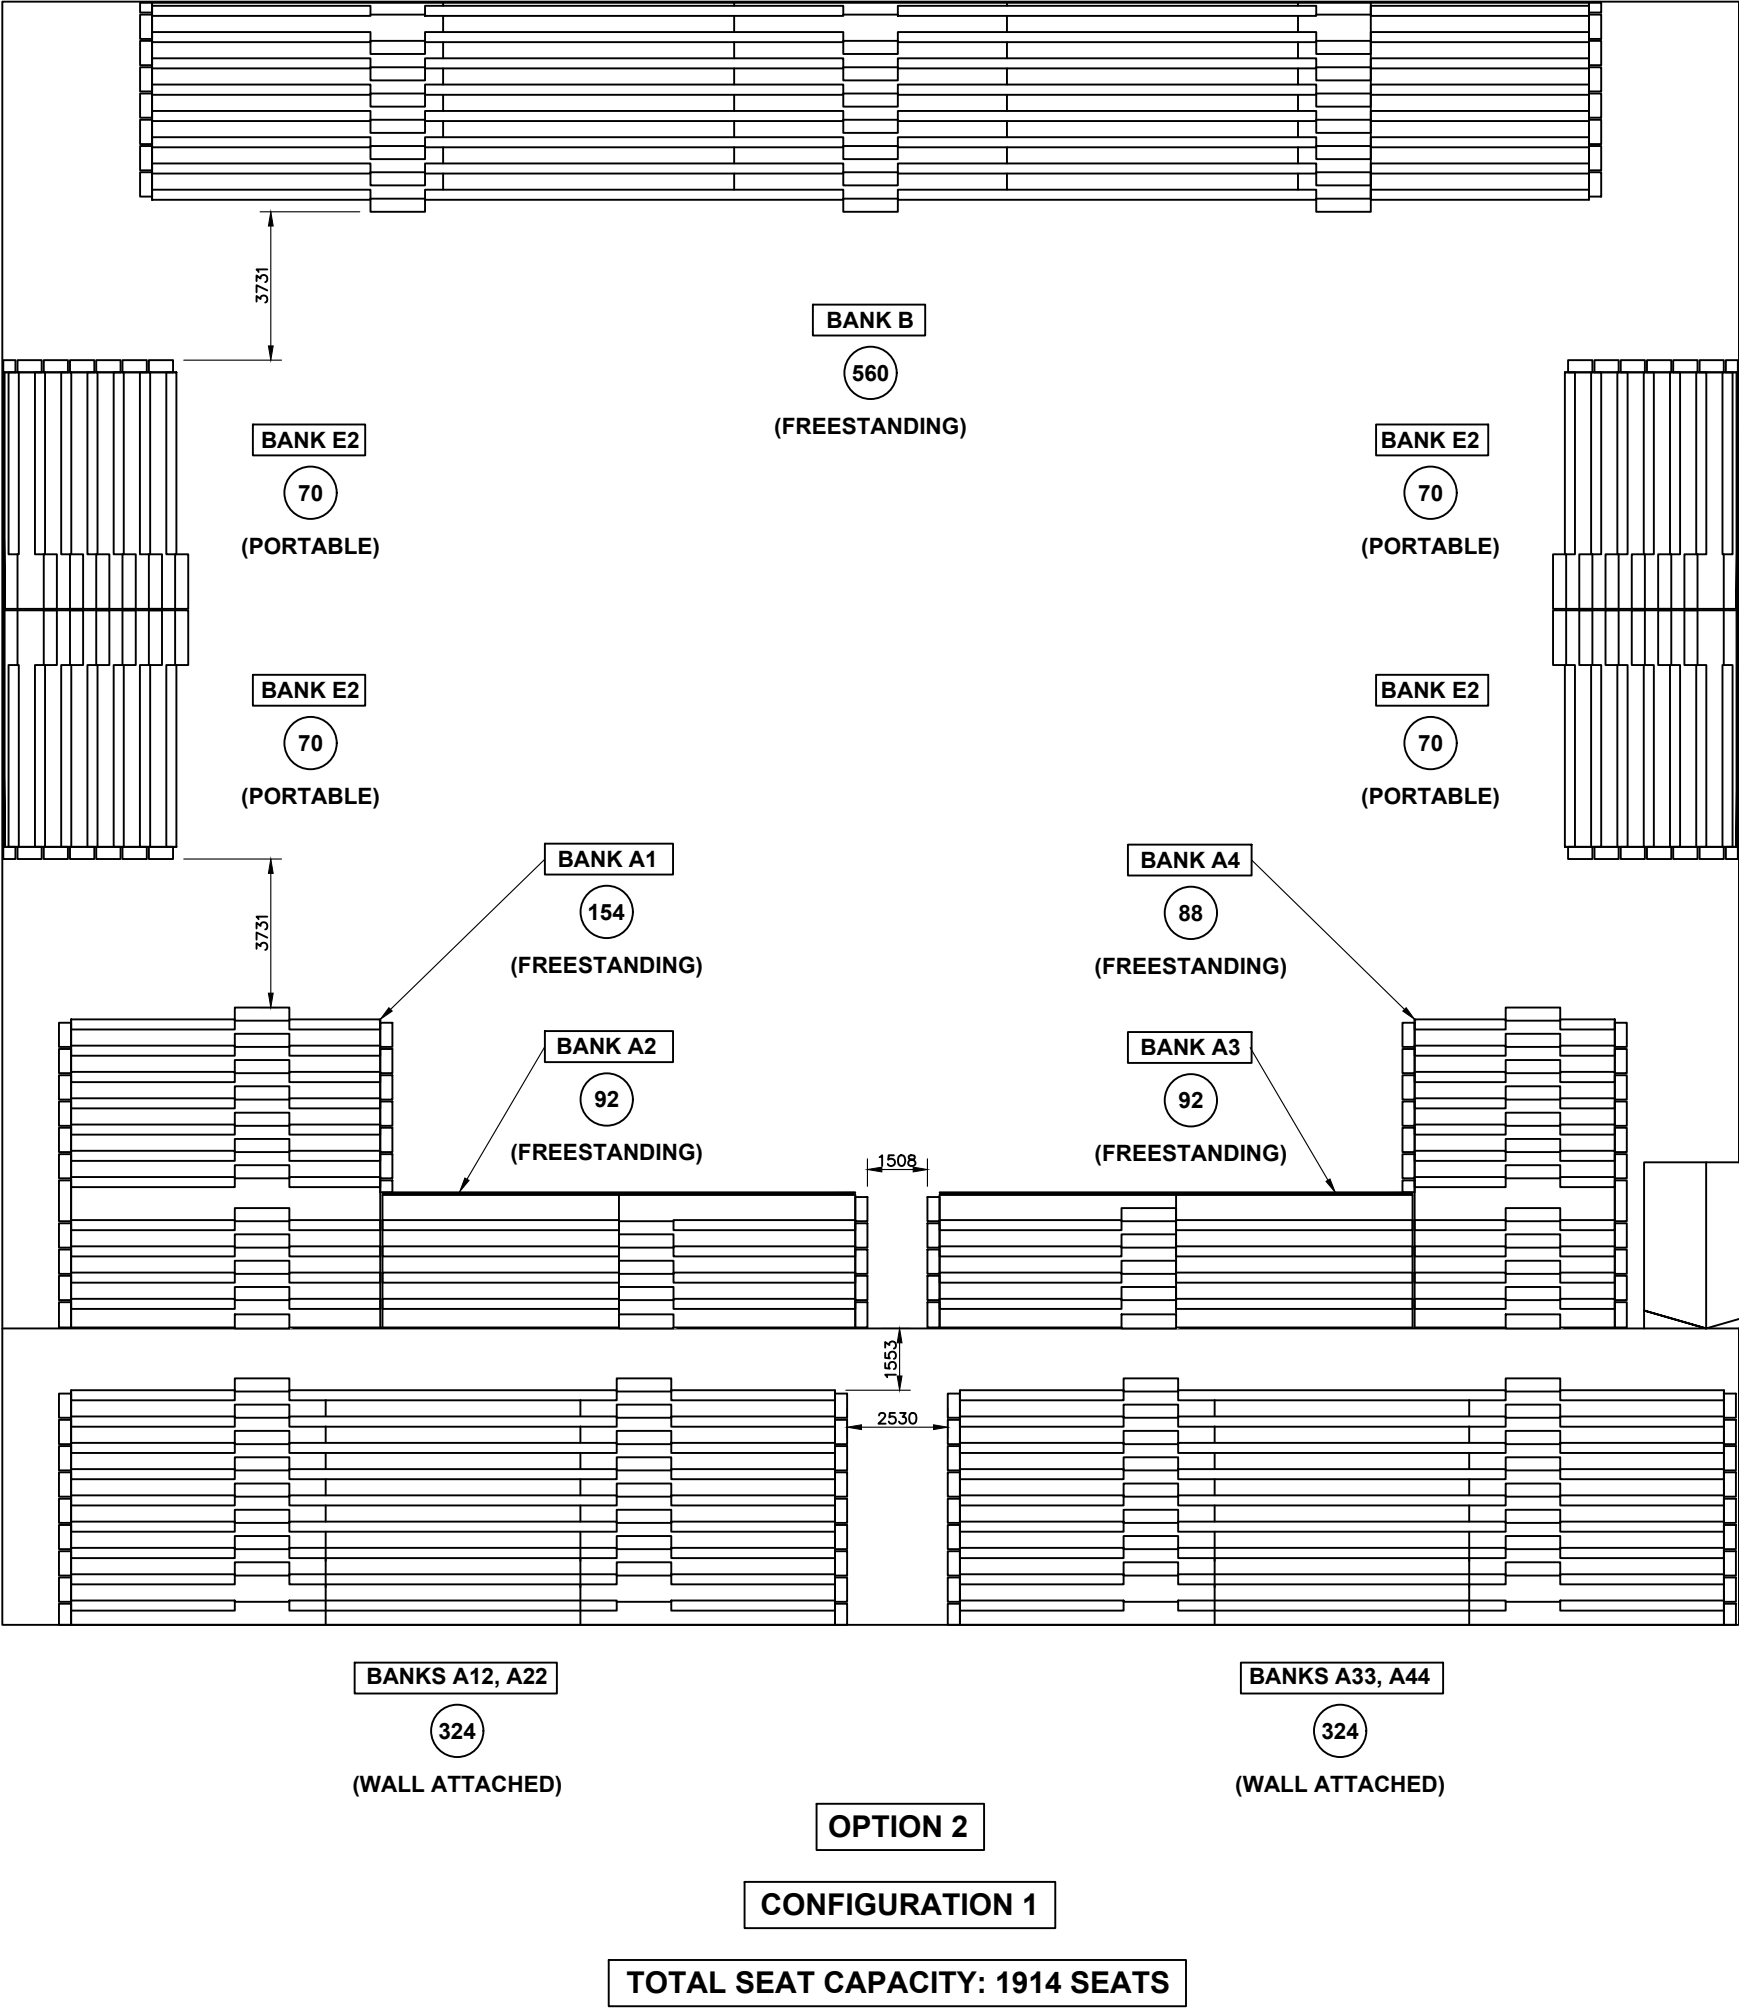

1. PLEASE NOTE THAT THIS LAYOUT IS BASED UPON THE FOLLOWING DESIGN ASSUMPTIONS AND HUSSEY SEATING COMPANY'S INTERPRETATION OF THE STATED BUILDING CODE. ANY CHANGES MAY RESULT IN A CHANGE TO THE CONFIGURATION OR PRICE OR BOTH.
- A. BUILDING CODE: **NONE**
B. FLAMMABILITY REQUIREMENTS: **NONE**
C. FLOOR CONSTRUCTION: **SYNTHETIC**
D. WALL CONSTRUCTION: **CONCRETE**
E. FACILITY POWER: **230V/1PH/50HZ**
2. FLOOR FLATNESS: GENERAL CONTRACTOR AND OWNER MUST PROVIDE FLOORING THAT IS LEVEL WITHIN +/-2MM OVER 1 METER AND CONTINUOUS.
3. ALL INFORMATION IS FOR SEATING LAYOUT PURPOSES ONLY AND IS SUBJECT TO CONFIRMATION BY SITE SURVEY AND FINAL CUSTOMER APPROVAL.
4. HUSSEY SEATING COMPANY STRIVES TO CONTINUOUSLY IMPROVE ITS PRODUCT AND MANUFACTURING METHODS. THE COMPANY RESERVES THE RIGHT TO MAKE CHANGES WITHOUT NOTICE WHEN, IN THE OPINION OF THE COMPANY, SUCH CHANGES IMPROVE THE PRODUCT OR ITS PERFORMANCE.
5. ALL FLOORS, SLABS, AND RISERS CONSTRUCTED OF CONCRETE (PRE-CAST OR POURED) MUST MEET THE FOLLOWING CRITERIA:
A. FLOOR/SLAB MUST BE 102mm THICK min., WITH THE TOP 51mm CLEAR OF ANY OBSTRUCTIONS.(REBAR, MESHING, ETC.).
B. RISERS MUST BE 114mm THICK min., WITH THE FIRST 64mm ALONG THE FACE CLEAR OF ANY OBSTRUCTIONS (REBAR, MESHING, ETC.).
C. ALL CONCRETE MUST HAVE A MINIMUM STRENGTH OF 3,000 P.S.I. FOR NORMAL WEIGHT AGGREGATE AND 5,000 PSI FOR LIGHT WEIGHT AGGREGATE IN ORDER TO OBTAIN PROPER ANCHOR ATTACHMENT.

RETRACTABLE SEATING SPECIFICATION		
Ref.	Description	
1	PLATFORM IDENTIFICATION:	BANKS A1, A2, A3, A4 & B: MAXAM 26, FREESTANDING UNIT. BANKS A12, A22, A33 & A44: MAXAM 26, WALL ATTACHED UNIT. BANK E2: MAXAM 26, PORTABLE UNIT.
2	PLATFORM OPERATION:	1st TIER PF2 POWER FRAMES. ALL CE POWER COMPONENTS BY HSW. MANUAL WITH OPERATING HANDLES FOR BANK E2 ONLY.
3	ROW RISE:	BANKS A1, A2, A3, A4, B & E2: 244MM. BANKS A12, A22, A33 & A44: 295MM
4	ROW DEPTH:	BANKS A1 & A4: 838MM & 1079MM. BANKS A2, A3, A12, A22, A33, A44, B & E2: 838MM
5	NUMBER OF ROWS:	BANKS A1 & A4: 11 Nos. SEATING ROWS ON. 11 Nos. PLATFORMS. BANKS A2 & A3: 4 Nos. SEATING ROWS ON 11 TIERS. BANKS A12, A22, A33 & A44: 9 Nos. SEATING ROWS ON. 9 Nos. PLATFORMS. BANK B: 8 Nos. SEATING ROWS 8 Nos. PLATFORMS. BANK E2: 7 Nos. SEATING ROWS ON. 7 Nos. PLATFORMS.
6	REAR PLATFORM:	BANKS A1, A2, A3 & A4: REAR FILLER 18. BANKS A12, A22, A33 & A44: REAR FILLER 14. BANKS B & E2: STANDARD.
7	NOSE & REAR RISER:	SILVER ZINC ALLOY MATTE.
8	PLATFORM STRUCTURE:	COLOUR SATIN BLACK.
9	PLATFORM DECKING:	16MM THICKNESS
10	DECKING FINISH:	POLYDECK, COLOUR TBC.
11	PLATFORM DECK SIDE TRIM:	INCLUDED.
12	PLATFORM DECK INFILLING:	NOT REQUIRED.
13	NOSE COVER:	NOT REQUIRED.
14	AISLE STEPS & WIDTH:	118 Nos. & 1372MM.
15	AISLE LIGHTS:	NOT REQUIRED.
16	AISLE RAILS:	NOT REQUIRED.
17	FRONT RAILS:	INCLUDED, E.P.C. COLOUR 983 BLACK FOR BANKS A2 & A3.
18	SIDE RAILS:	84 Nos. SELF STORING, 42 Nos. TRANSPORTABLE, E.P.C. COLOUR 983 BLACK.
19	REAR RAILS:	INCLUDED, REMOVABLE, E.P.C. COLOUR 983 BLACK FOR BANK E2 ONLY.
20	TRUNCATIONS:	PERMANENT TRUNCATIONS TO TIER 7 FOR BANKS A2 & A3 ONLY.
21	FASCIA PANELS:	NOT REQUIRED.
22	AISLE FASCIA PANELS:	NOT REQUIRED.
23	PLATFORM FRONT CURTAIN:	NOT REQUIRED.
24	PLATFORM SIDE CURTAIN:	NOT REQUIRED.
25	PLATFORM REAR CURTAIN:	NOT REQUIRED.
26	PLATFORM FRONT PANELS:	INCLUDED, POLYDECK, COLOUR TBC FOR BANKS A2 & A3 ONLY.
27	PLATFORM SIDE PANELS:	NOT REQUIRED.
28	PLATFORM REAR PANELS:	NOT REQUIRED.
29	FLOOR PROTECTION BOARDS:	NOT REQUIRED.
30	TRANSPORTATION TRUCKS:	2 Nos. HYDRAULIC PORTABLE DOLLIES.
31	SEAT TYPE:	COURTSIDE XC10 BENCH, COLOUR TBC
32	SEAT OPERATION:	NOT REQUIRED.
33	SEAT CENTRES:	457MM.
34	SEAT FABRIC:	NOT REQUIRED.
35	SEAT FRAME:	E.P.C. COLOUR 983 BLACK.
36	ARMREST TYPE:	NOT REQUIRED.
37	SEAT NUMBERS:	INCLUDED, LEXAN.
38	ROW LETTERS:	INCLUDED, LEXAN.
39	LIMIT SWITCHES:	INCLUDED.
40	RAIL TROLLEY:	1 No. INCLUDED.


SEATING COUNT

Retractable Seating

Banks A, B & E2:
Seat Type: COURTSIDE XC10 BENCH
Seat Centre 457mm: 1914 Seats
Quantity: 1914 Seats

TOTAL SEAT CAPACITY: 1914 Seats

.	.	.
REVISION	DESCRIPTION	DATE
 husseyseating YOUR PARTNER FOR SEATING SOLUTIONS Hussey Seating Company, North Berwick, Maine 03906 www.husseyseating.com info@husseyseating.com		
PROJECT		
TITLE SEATING APPLICATION DRAWING		
DRAWN PBP	CHECKED PBP	APPROVED TMP
DRAWING NUMBER AP8113		REVISION .
		SCALE 1/190
		DATE 27/04/2021

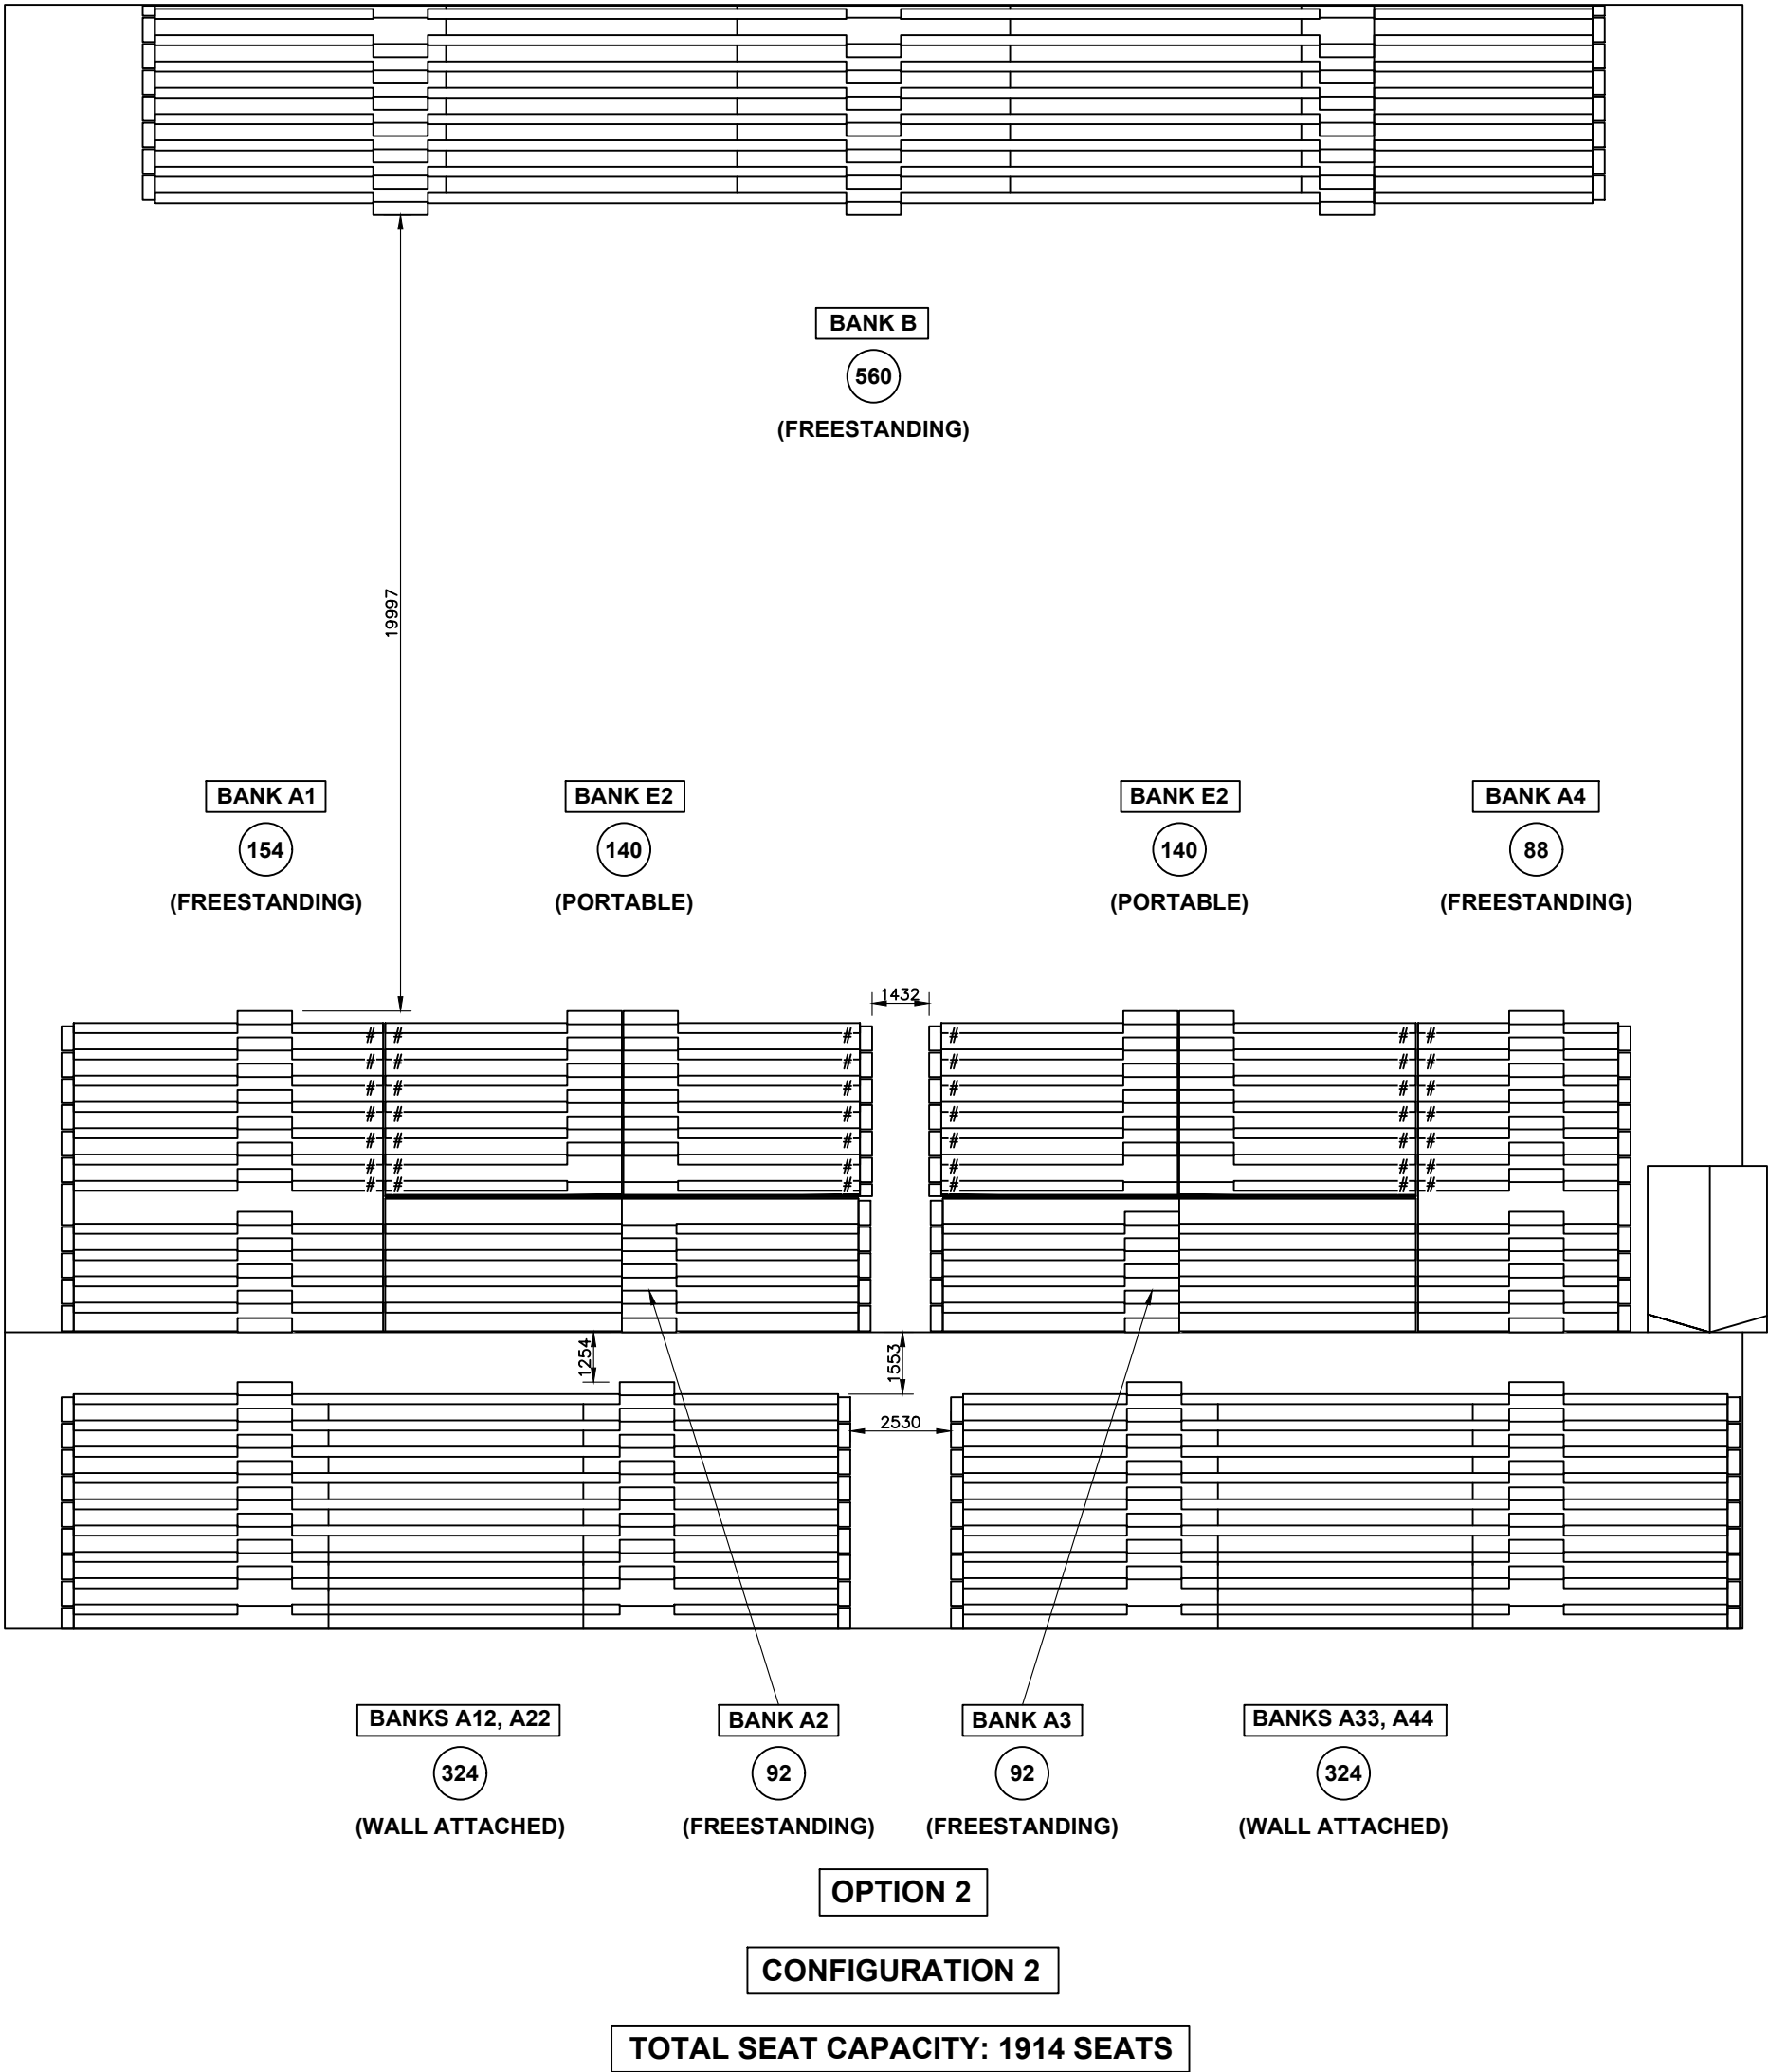


#: TRANSPORTABLE END RAIL

REVISION	DESCRIPTION	DATE
 HUSSEY SINCE 1935 husseyseating YOUR PARTNER FOR SEATING SOLUTIONS Hussey Seating Company, North Berwick, Maine 03906 www.husseyseating.com info@husseyseating.com		
PROJECT		
TITLE	SEATING APPLICATION DRAWING	
DRAWN PBP	CHECKED PBP	APPROVED TMP
DRAWING NUMBER AP81137		REVISION .
		SCALE 1/180
		DATE 27/04/2021

BANK A1

154

(FREESTANDING)

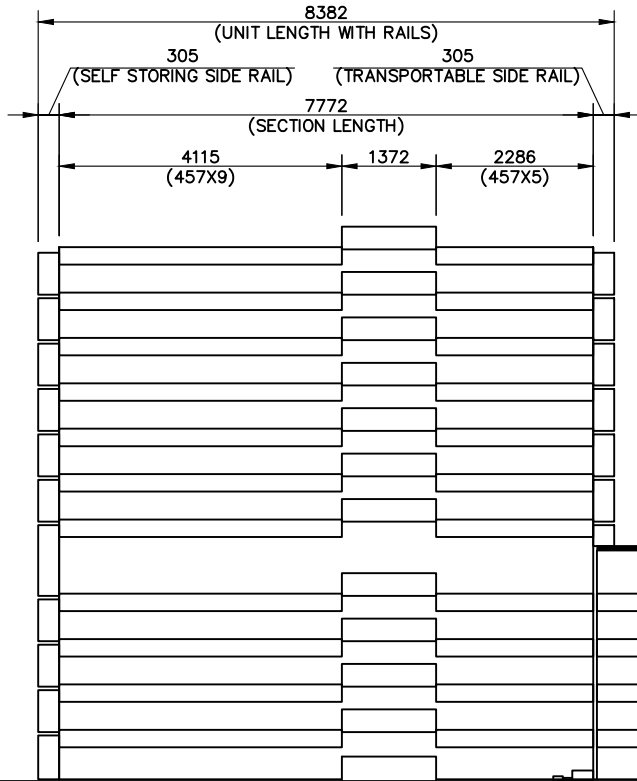

BANK A2

92


(FREESTANDING)



BANK A3

92


(FREESTANDING)

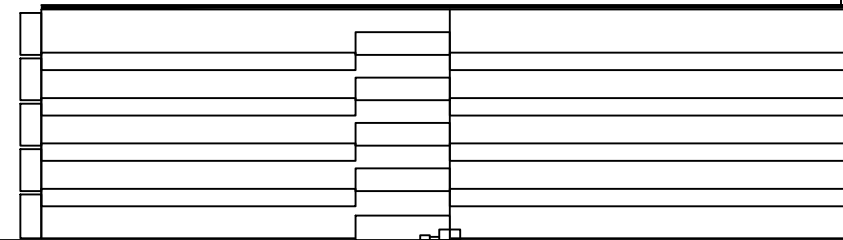


BANK A4


88

(FREESTANDING)

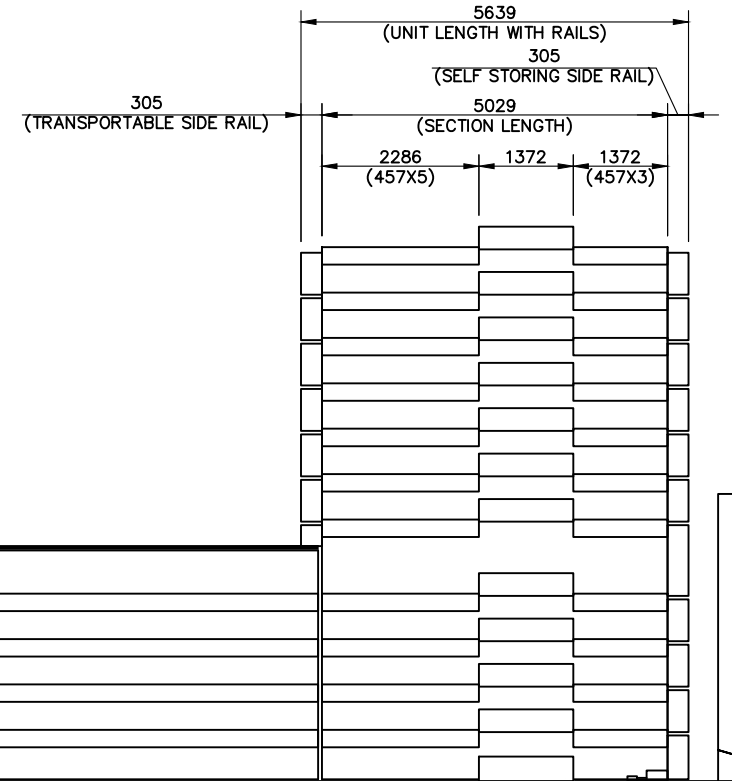

OPTION 2

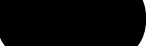REVISION	DESCRIPTION	DATE
 husseyseating YOUR PARTNER FOR SEATING SOLUTIONS Hussey Seating Company, North Berwick, Maine 03906 www.husseyseating.com info@husseyseating.com		
PROJECT 		
TITLE SEATING APPLICATION DRAWING		
DRAWN PBP	CHECKED PBP	APPROVED TMP
DRAWING NUMBER AP8113 		REVISION SCALE 1/110
		DATE 27/04/2021

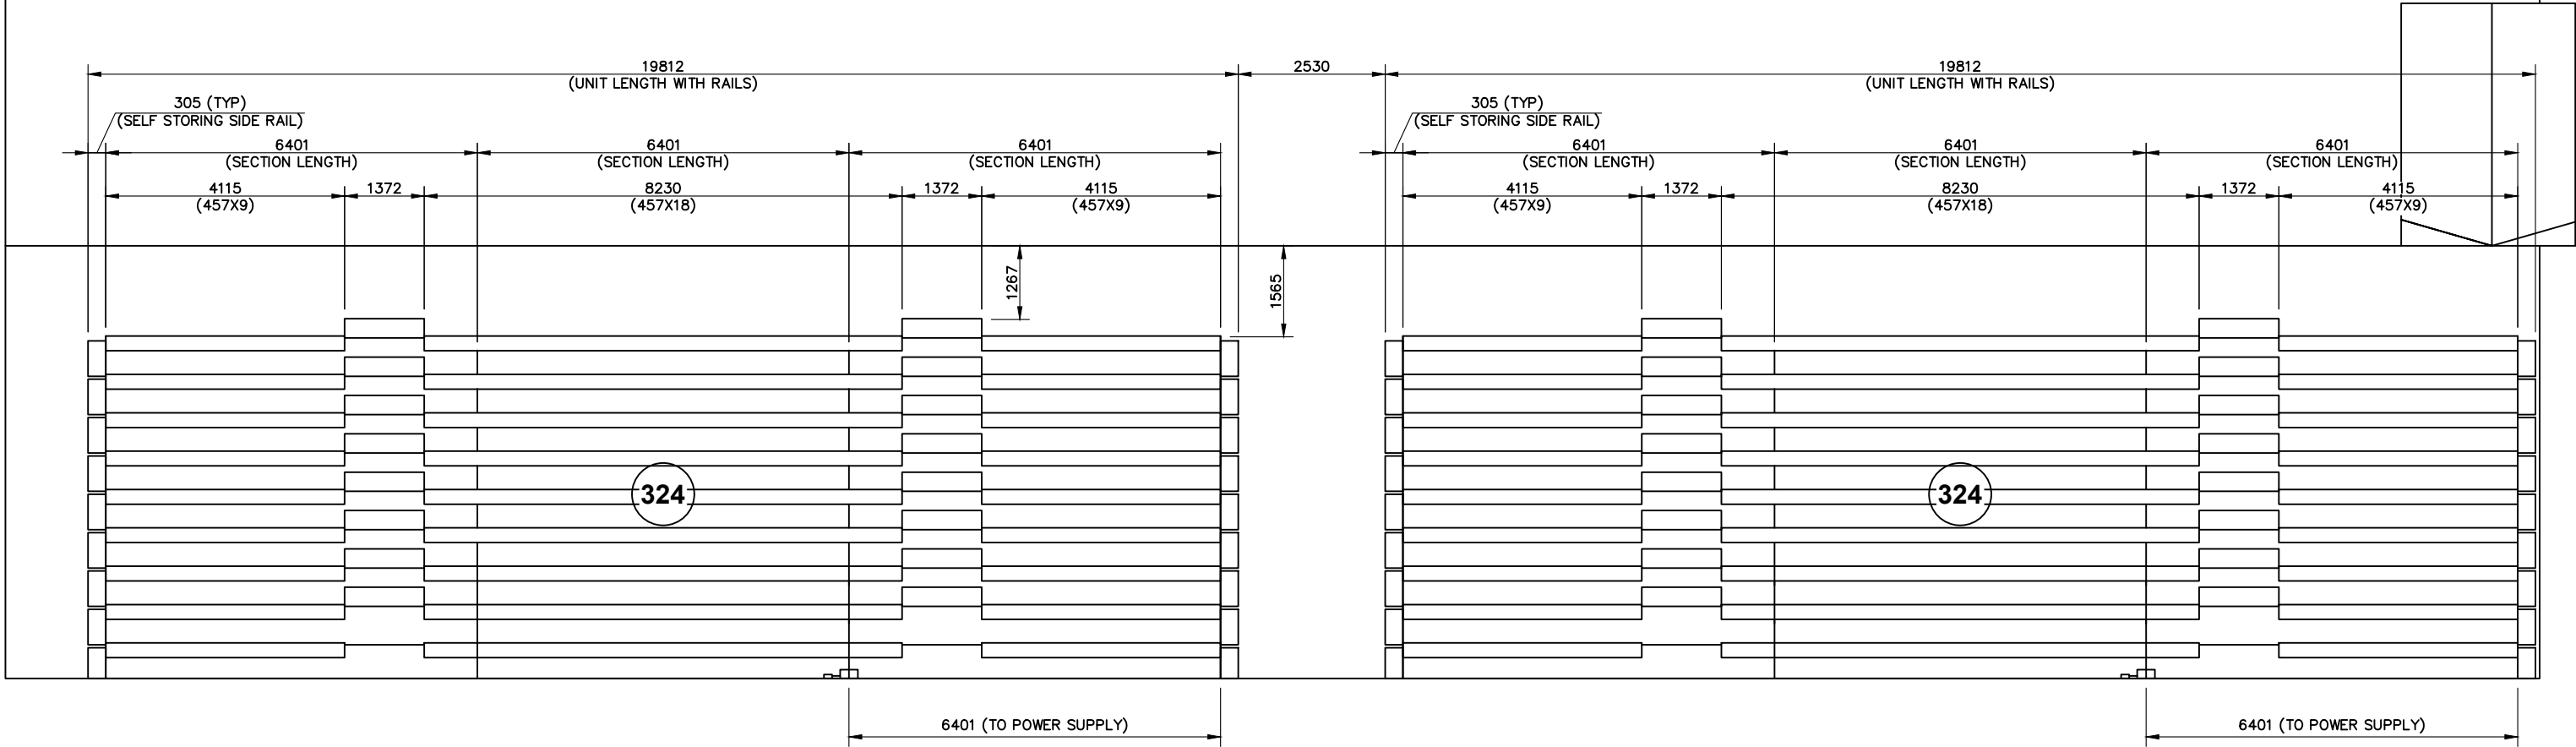

BANKS A12, A22


(WALL ATTACHED)

OPTION 2

BANKS A33, A44

(WALL ATTACHED)


REVISION	DESCRIPTION	DATE
 husseyseating YOUR PARTNER FOR SEATING SOLUTIONS Hussey Seating Company, North Berwick, Maine 03906 www.husseyseating.com info@husseyseating.com		
PROJECT 		
TITLE SEATING APPLICATION DRAWING		
DRAWN PBP	CHECKED PBP	APPROVED TMP
DRAWING NUMBER AP8113 		REVISION DATE 1/110 27/04/2021

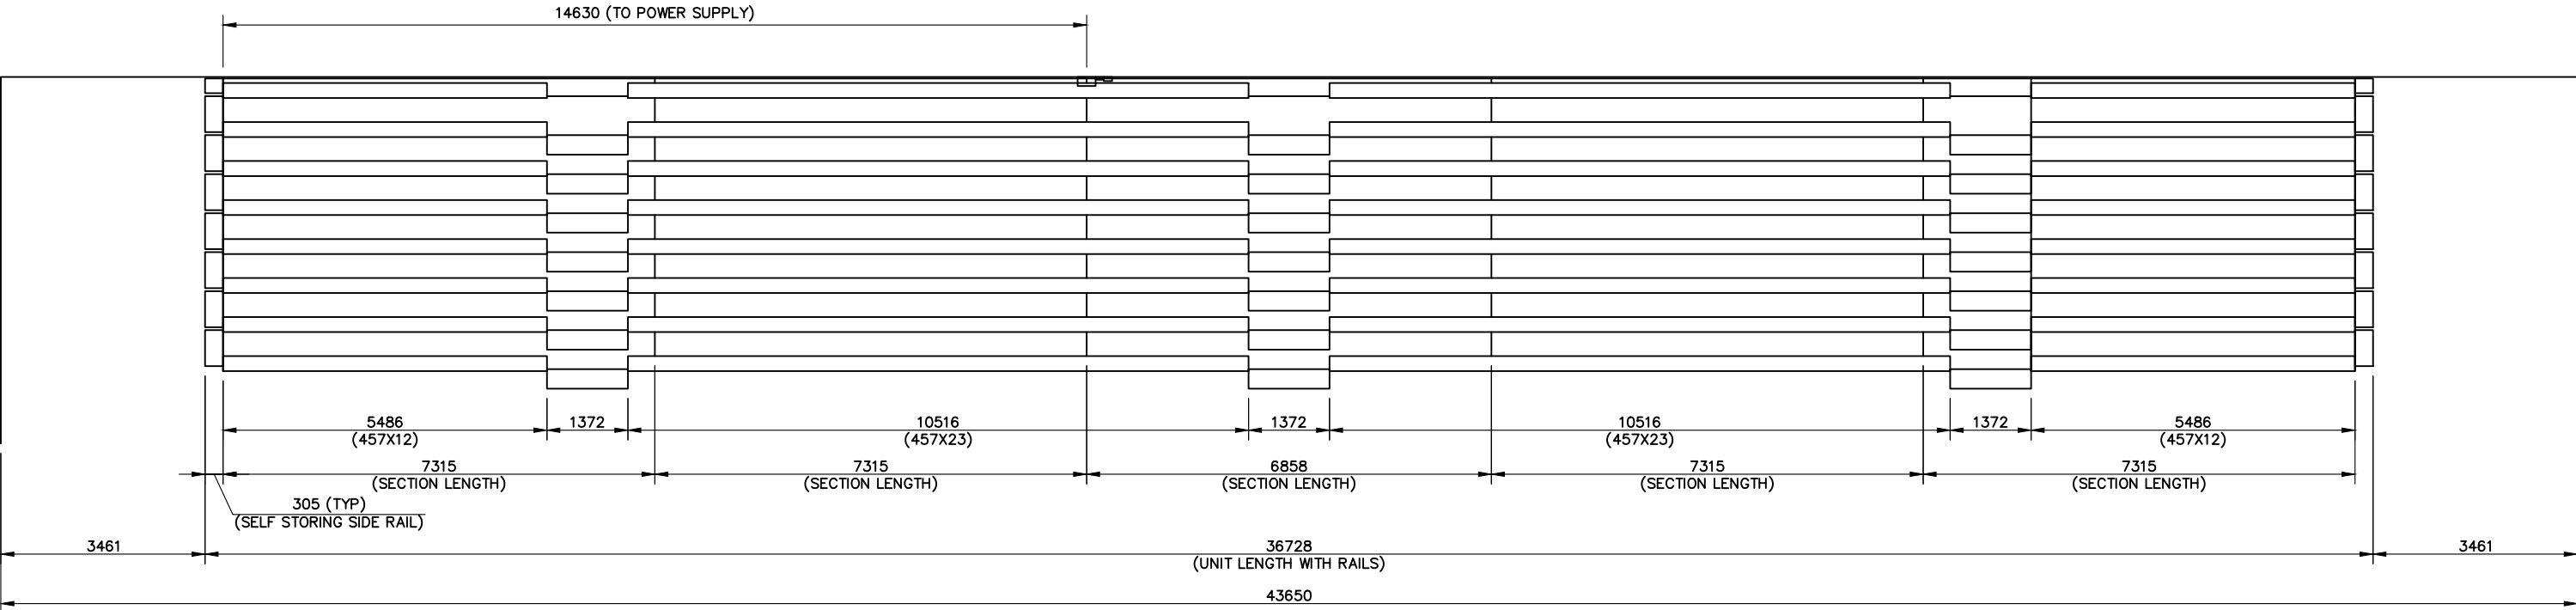

BANK B

560

(FREESTANDING)

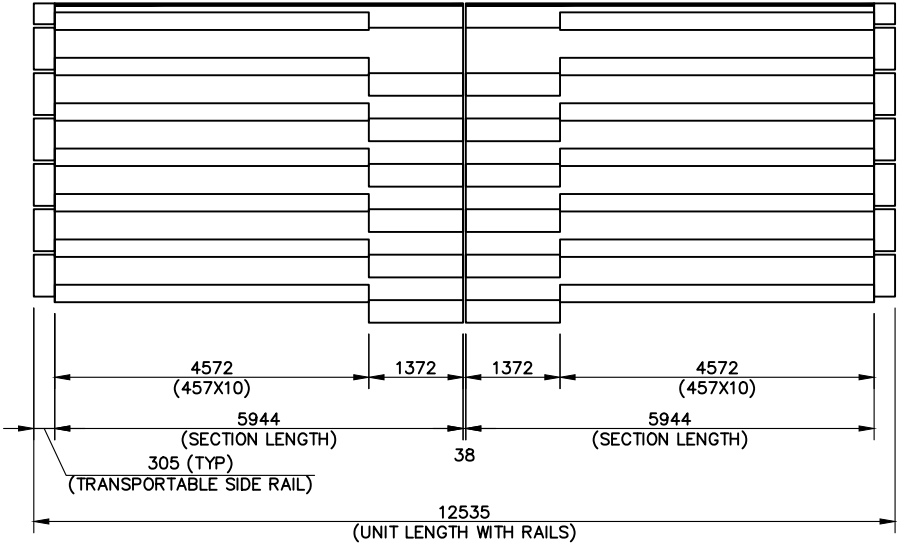

BANK E2

70

(PORTABLE)


BANK E2

70

(PORTABLE)


OPTION 2

REVISION	DESCRIPTION	DATE
 husseyseating YOUR PARTNER FOR SEATING SOLUTIONS Hussey Seating Company, North Berwick, Maine 03906 www.husseyseating.com info@husseyseating.com		
PROJECT		
TITLE	SEATING APPLICATION DRAWING	
DRAWN PBP	CHECKED PBP	APPROVED TMP
DRAWING NUMBER AP8113	REVISION .	SCALE A3
	DATE 27/04/2021	

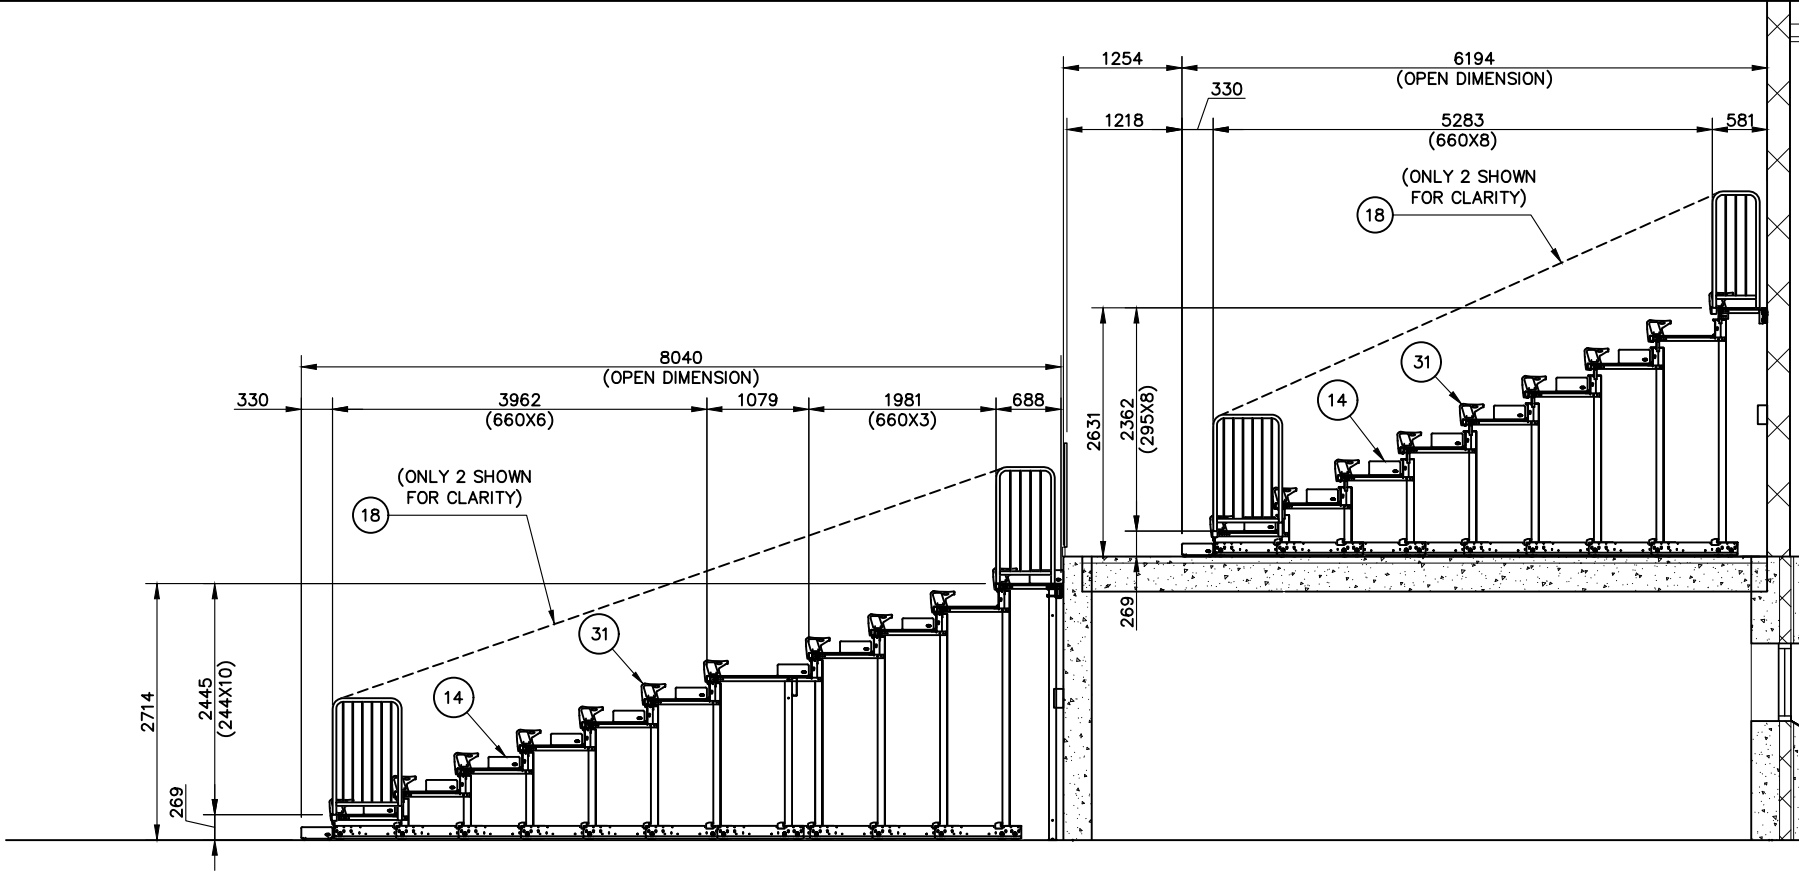


ELEVATION ON EXTENDED SEATING UNIT

BANKS A1 & A4 TYPICAL
(FREESTANDING)

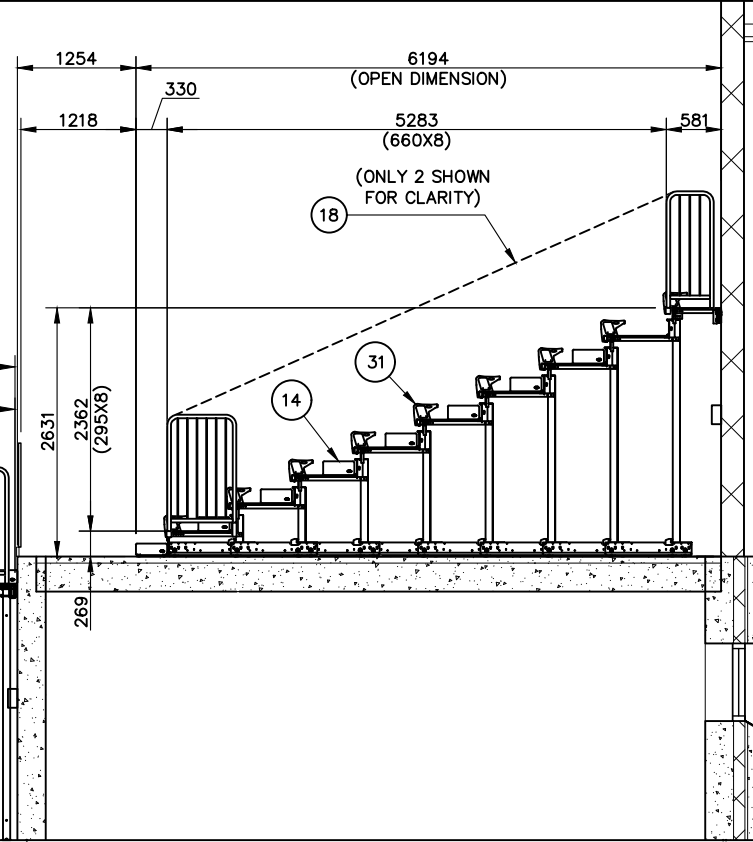


ELEVATION ON EXTENDED SEATING UNIT

BANKS A12, A22, A33 & A44 TYPICAL
(WALL ATTACHED)

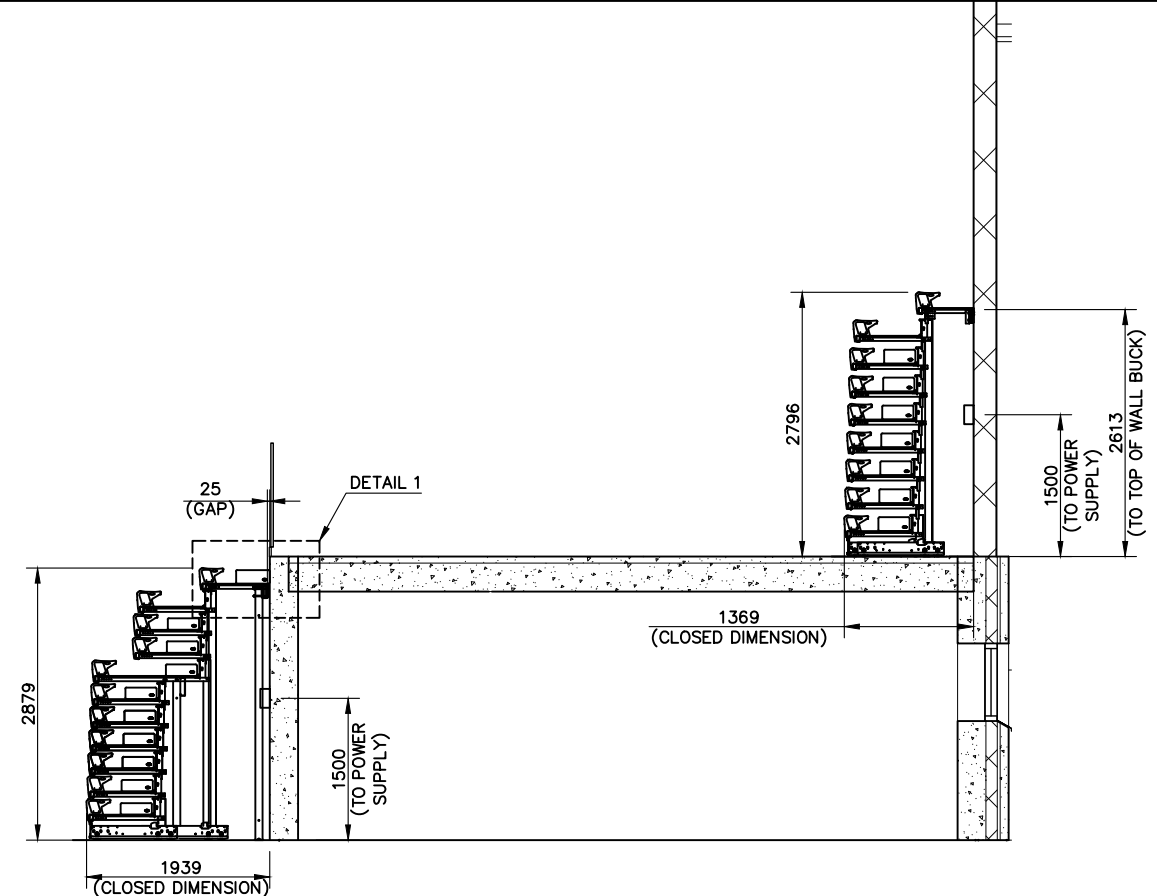


ELEVATION ON CLOSED SEATING UNIT
(SIDE RAILS NOT SHOWN FOR CLARITY)

BANKS A1 & A4 TYPICAL
(FREESTANDING)

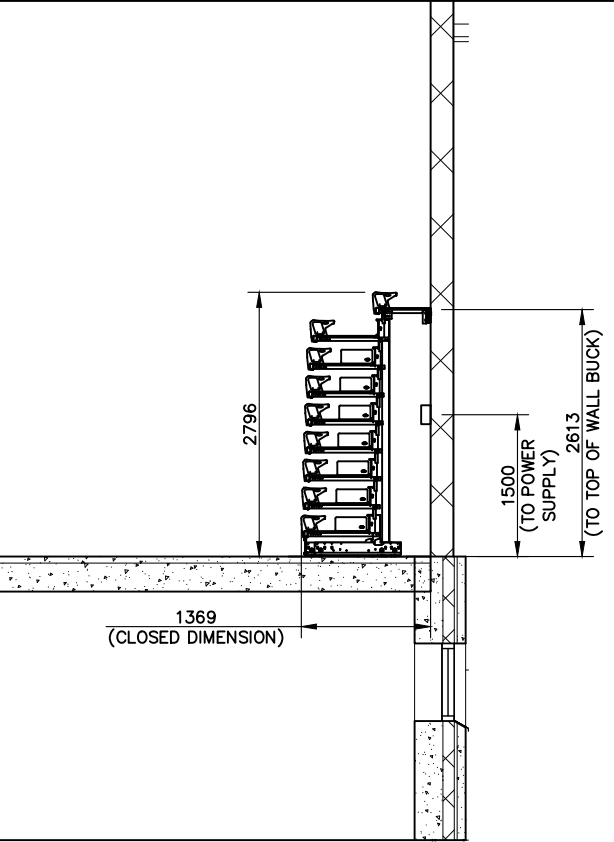


ELEVATION ON CLOSED SEATING UNIT
(SIDE RAILS NOT SHOWN FOR CLARITY)

BANKS A12, A22, A33 & A44 TYPICAL
(WALL ATTACHED)

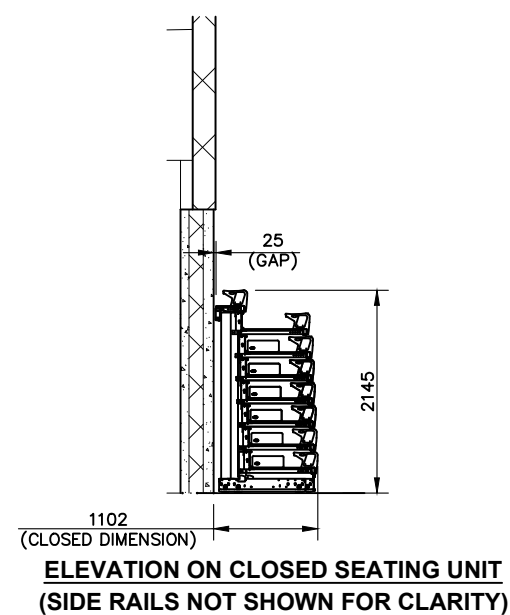


ELEVATION ON CLOSED SEATING UNIT
(SIDE RAILS NOT SHOWN FOR CLARITY)

BANK B
(FREESTANDING)

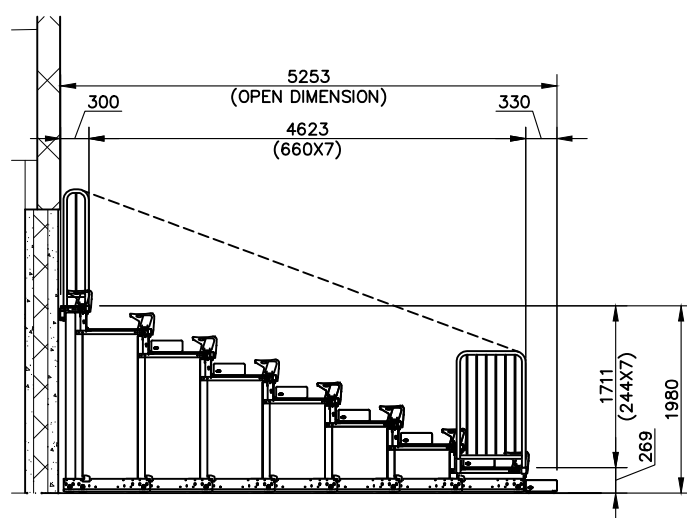


ELEVATION ON EXTENDED SEATING UNIT

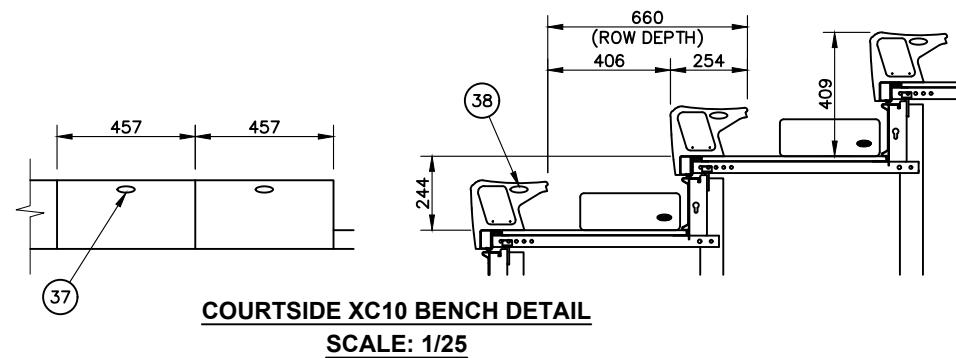

COURTSIDE XC10 BENCH DETAIL
SCALE: 1/25


BANKS A1, A4 & B TYPICAL

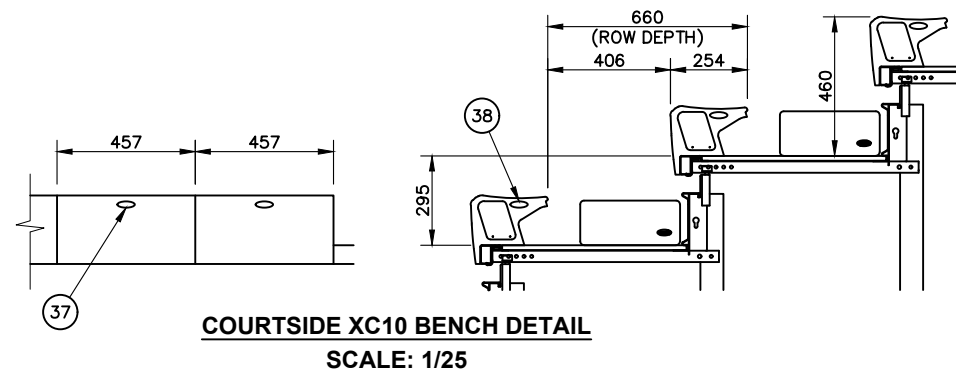

COURTSIDE XC10 BENCH DETAIL
SCALE: 1/25


BANKS A12, A22, A33 & A44 TYPICAL

OPTION 2

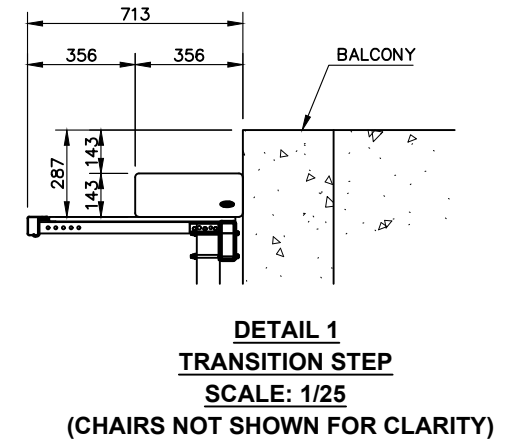

DETAIL 1
TRANSITION STEP
SCALE: 1/25
(CHAIRS NOT SHOWN FOR CLARITY)


REVISION	DESCRIPTION	DATE
 husseyseating YOUR PARTNER FOR SEATING SOLUTIONS Hussey Seating Company, North Berwick, Maine 03906 www.husseyseating.com info@husseyseating.com		
PROJECT 		
TITLE SEATING APPLICATION DRAWING		
DRAWN PBP	CHECKED PBP	APPROVED TMP
DRAWING NUMBER AP8113	REVISION 1	SCALE 1/80
		DATE 27/04/2021

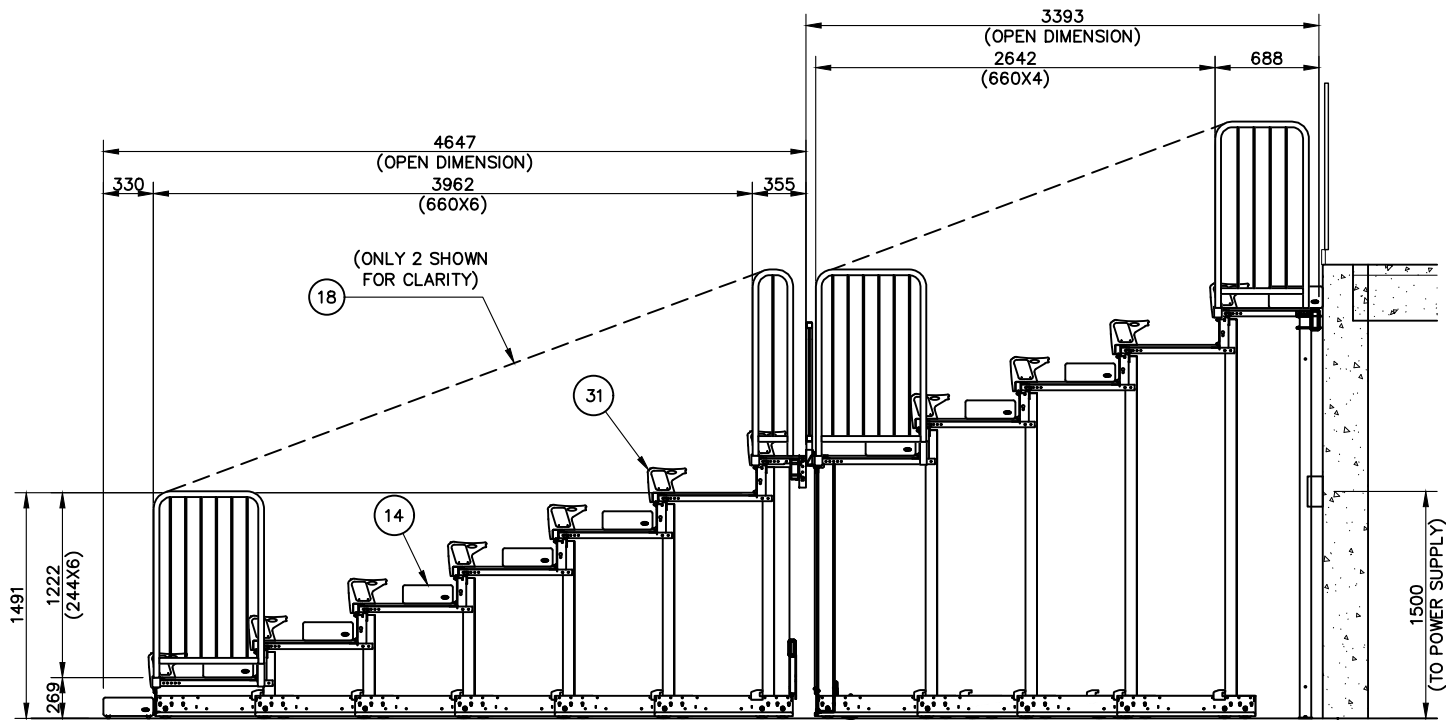

ELEVATION ON EXTENDED SEATING UNIT


BANK E2
(PORTABLE)

BANKS A2 & A3 TYPICAL
(FREESTANDING)

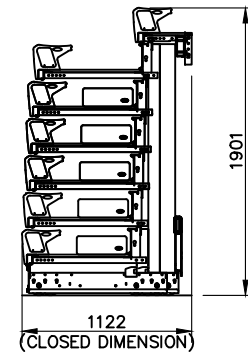


ELEVATION ON CLOSED SEATING UNIT
(SIDE RAILS NOT SHOWN FOR CLARITY)

BANK E2
(PORTABLE)

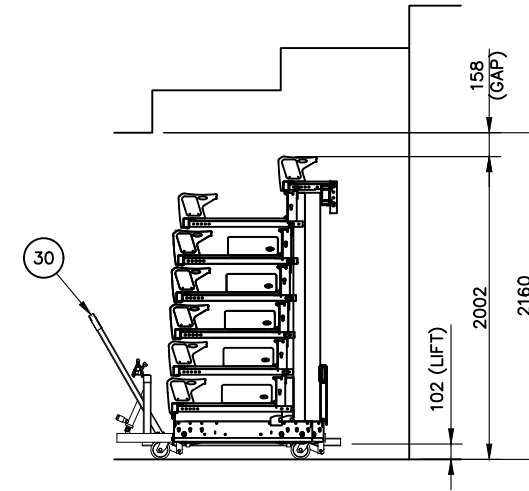


ELEVATION ON LIFTED SEATING UNIT
(SIDE RAILS NOT SHOWN FOR CLARITY)

BANK E2
(PORTABLE)

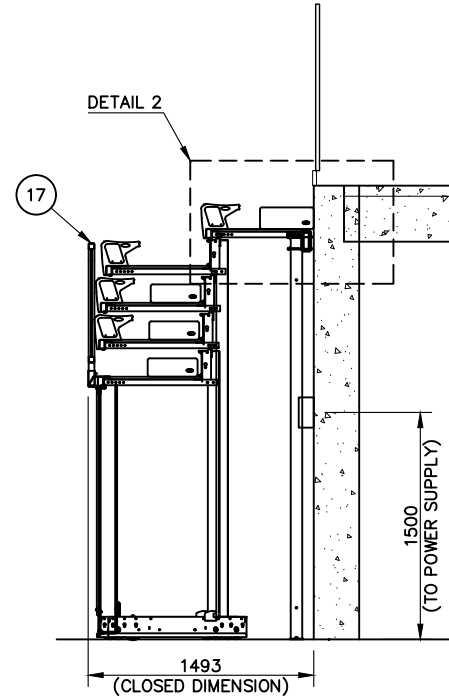


ELEVATION ON CLOSED SEATING UNIT
(SIDE RAILS NOT SHOWN FOR CLARITY)

BANKS A2 & A3 TYPICAL
(FREESTANDING)

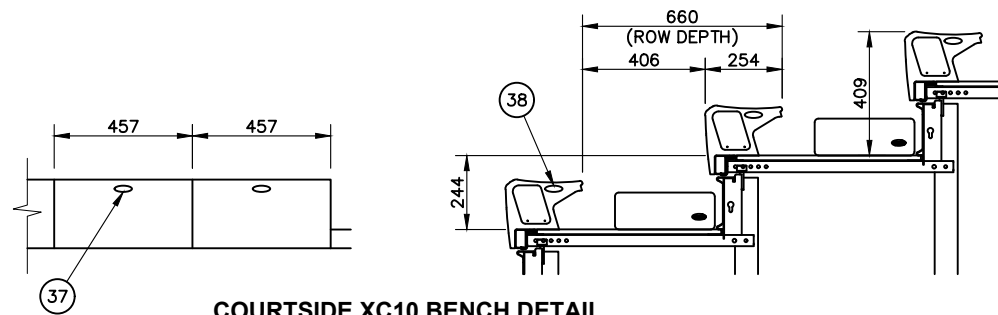


COURTSIDE XC10 BENCH DETAIL
SCALE: 1/25

BANKS A2, A3 & E2 TYPICAL

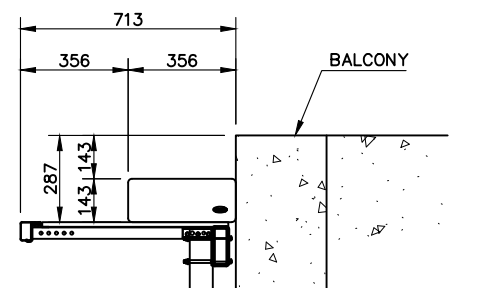


DETAIL 2
TRANSITION STEP
SCALE: 1/25
(CHAIRS NOT SHOWN FOR CLARITY)

OPTION 2

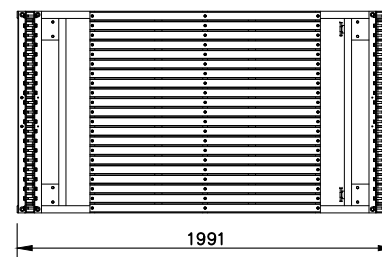

TRANSPORTABLE RAIL TROLLEY DETAIL
(42 PCS PER TROLLEY)
SCALE: 1/40

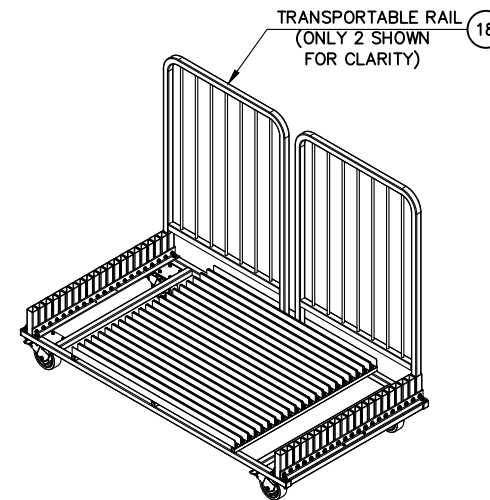

REVISION	DESCRIPTION	DATE
 husseyseating YOUR PARTNER FOR SEATING SOLUTIONS Hussey Seating Company, North Berwick, Maine 03906 www.husseyseating.com info@husseyseating.com		
PROJECT		
TITLE		
SEATING APPLICATION DRAWING		
DRAWN	CHECKED	APPROVED
PBP	PBP	TMP
DRAWING NUMBER	REVISION	SCALE
AP8113		1/50
	DATE	
	27/04/2021	